


TENDER DRAWING FOR PHASE II PART III  
AREA UNDER SCOPE OF WORK FOR SCAFFOLDING

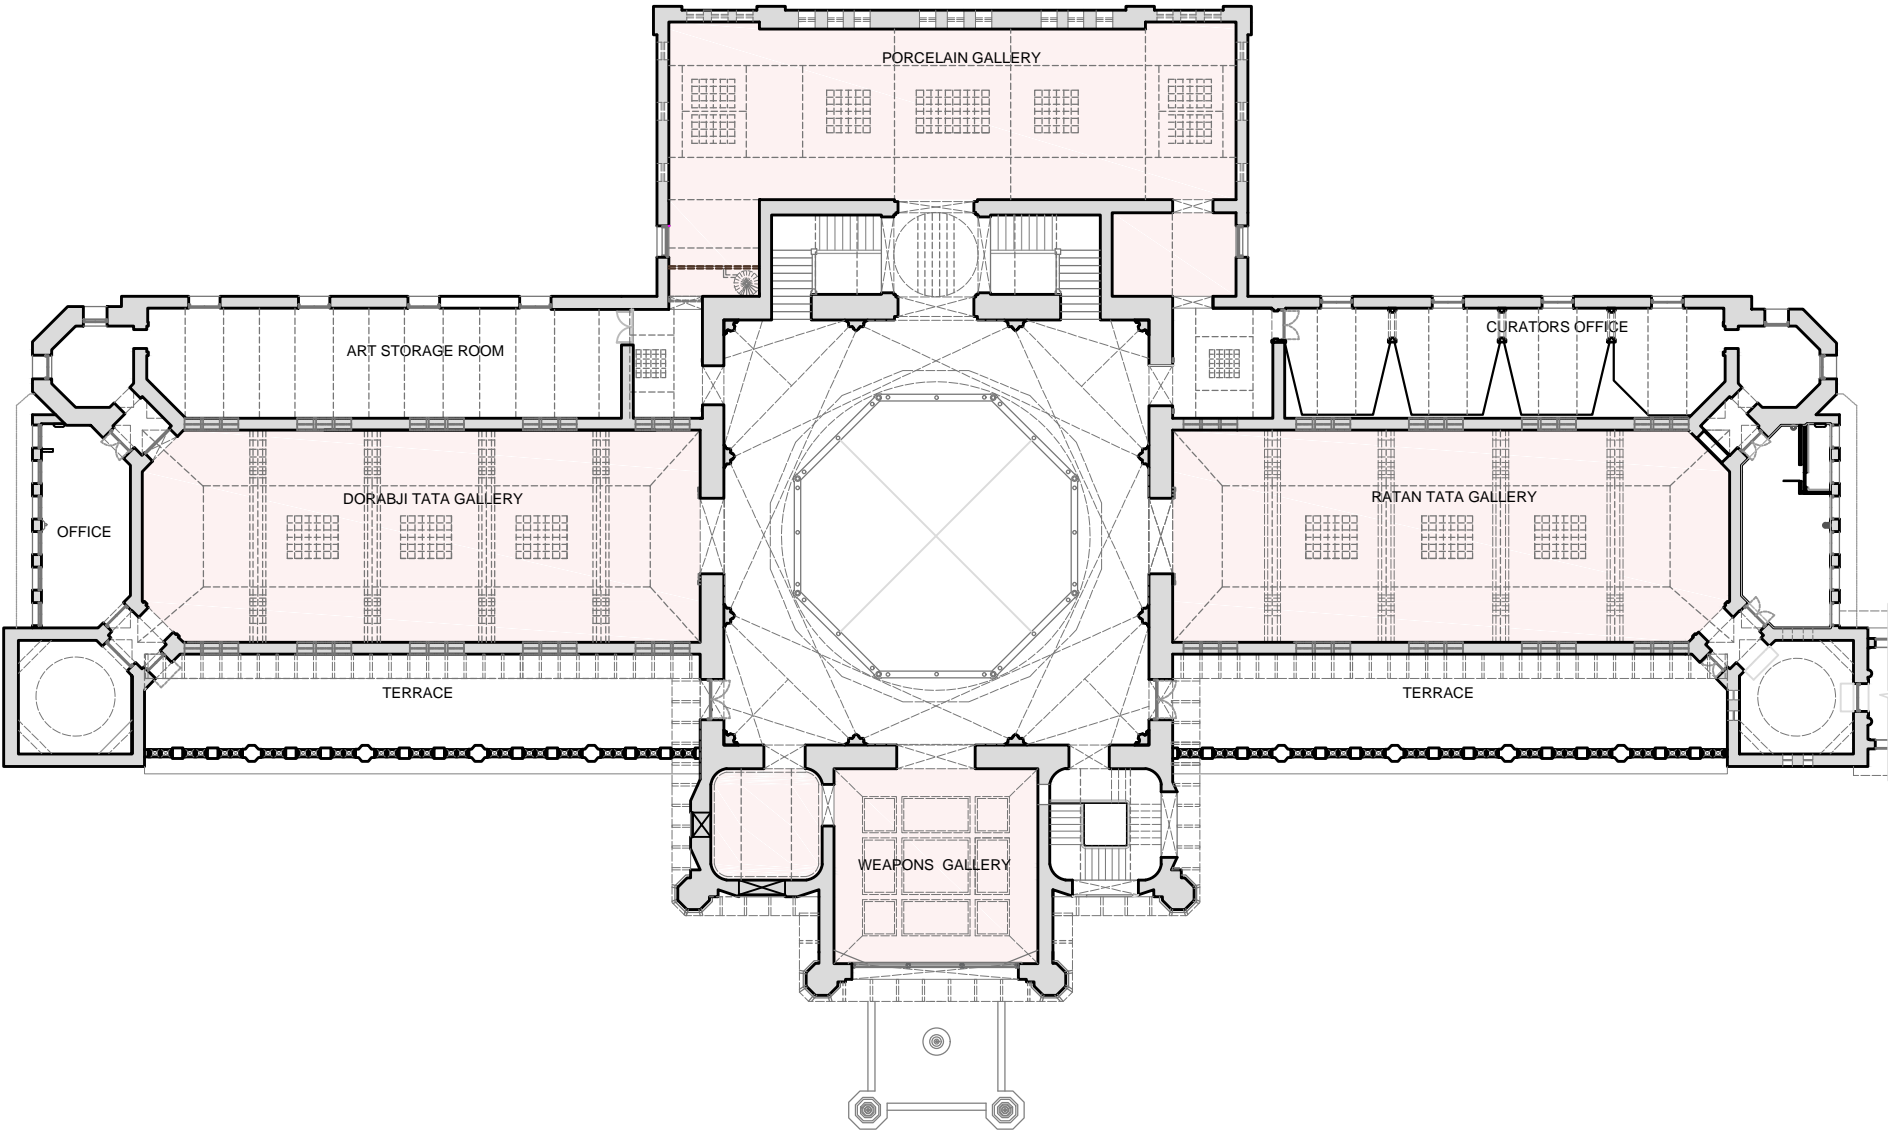

SECOND FLOOR PLAN

