


LEGEND		
SR. NO.	DESCRIPTION	ABBREVIATION
1	DOOR	D
2	WINDOW	W
3	LOUVERED WINDOW	LW
4	VENTILATOR	V
5	OPENING	O

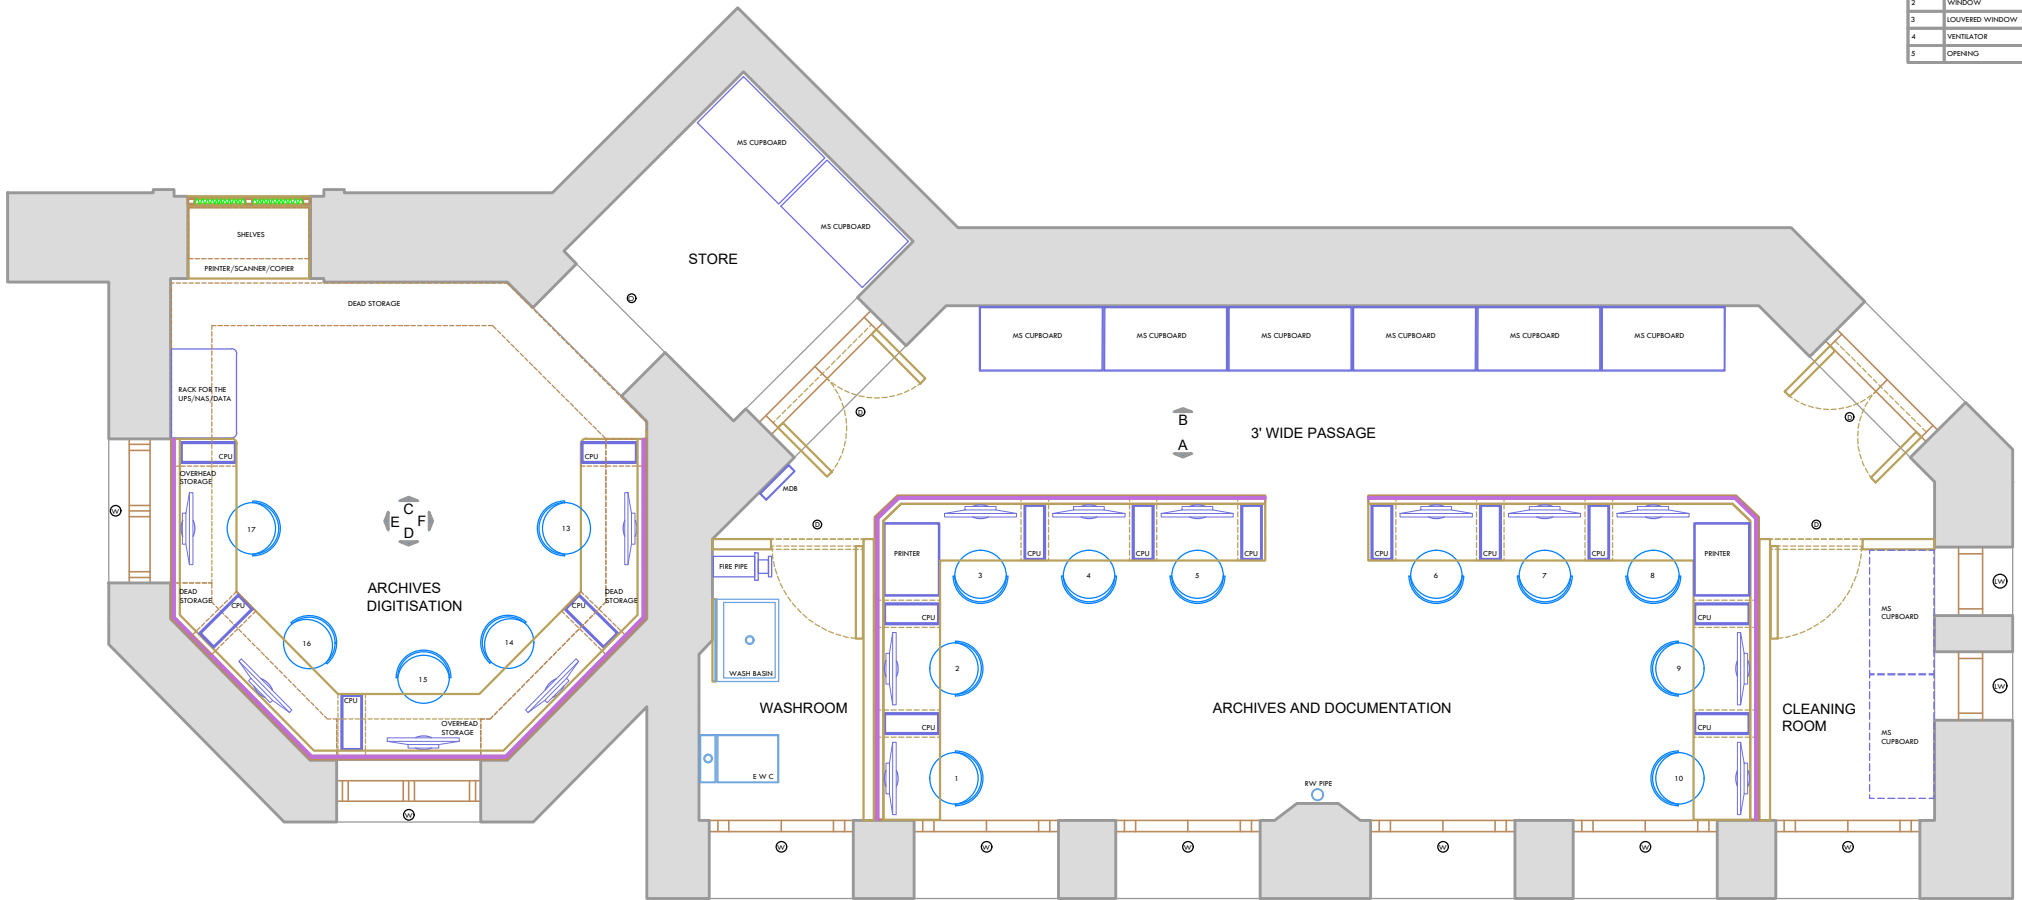

INTERIOR LAYOUT OF THE ARCHIVES OFFICE WITH REPOSITORY

PROPOSED INTERIOR OF ARCHIVES OFFICE AT CSMVS, FORT.

SCALE : NTS




CSMVS

DATE : 23/08/2022

DRG NO : CS/01

159/161, M. G. ROAD, FORT, MUMBAI-400023

LEGEND		
Sr. No.	DESCRIPTION	ABBREVIATION
1	DOOR	D
2	WINDOW	W
3	LOUVERED WINDOW	LW
4	VENTILATOR	V
5	OPENING	O

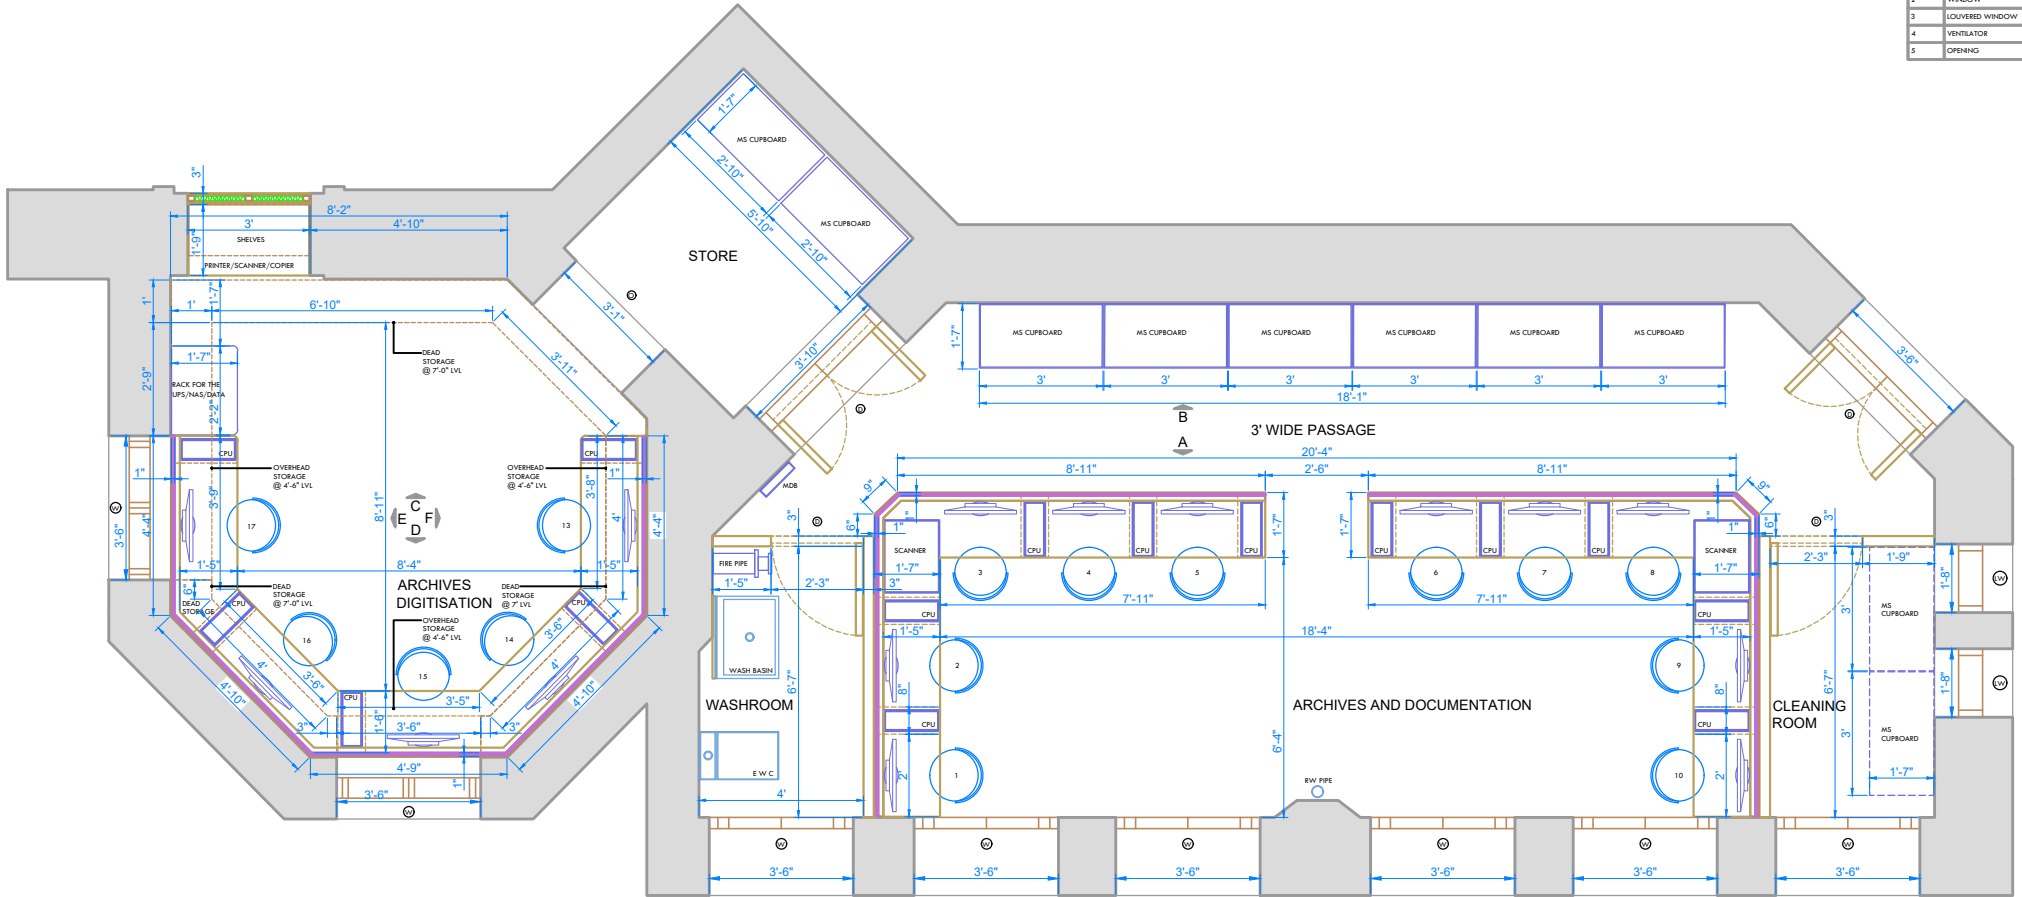

MEASUREMENT LAYOUT OF THE ARCHIVES OFFICE WITH REPOSITORY  
 PROPOSED INTERIOR OF ARCHIVES OFFICE AT CSMVS, FORT.

A-07	A-08	A-09	A-10	A-11	A-12
A-01	A-02	A-03	A-04	A-05	A-06

ELEVATION-B OF THE ARCHIVES AND DOCUMENTATION AREA WITH REPOSITORY



ELEVATION-A OF THE ARCHIVES AND DOCUMENTATION AREA WITH REPOSITORY

ELEVATIONS A AND B

SCALE : NTS


CSMVS

PROPOSED INTERIOR OF ARCHIVES OFFICE AT CSMVS, FORT.


DATE : 25/08/2022

DRG NO : CS/03


159/161, M. G. ROAD, FORT, MUMBAI-400023

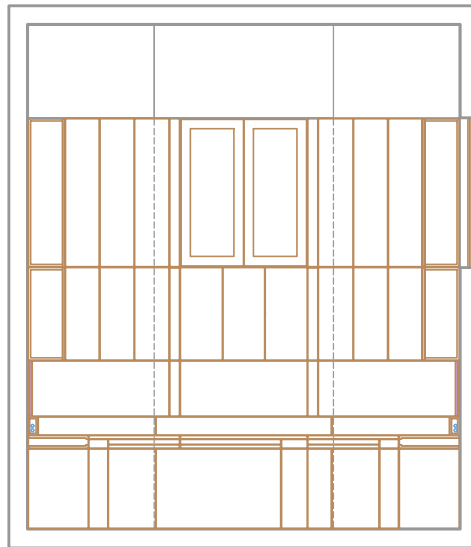


ELEVATION-D OF THE DIGITIZATION AREA WITH REPOSITORY

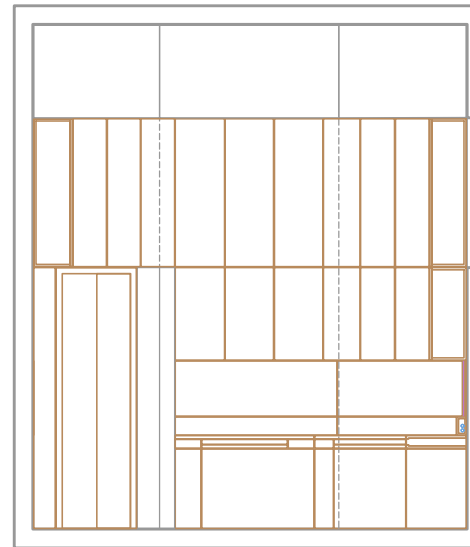

ELEVATION-F OF THE DIGITIZATION AREA WITH REPOSITORY

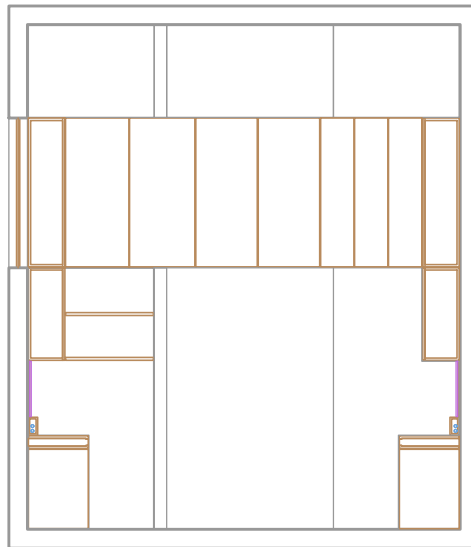

ELEVATION-C OF THE DIGITIZATION AREA WITH REPOSITORY

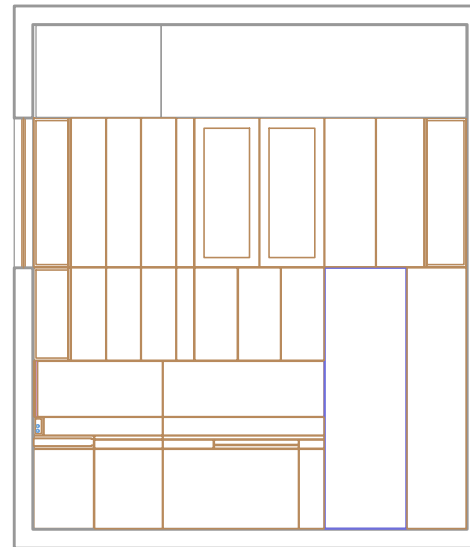

ELEVATION-E OF THE DIGITIZATION AREA WITH REPOSITORY

ELEVATIONS C,D,E AND F

SCALE : NTS


CSMVS

PROPOSED INTERIOR OF ARCHIVES OFFICE AT CSMVS, FORT.


DATE : 26/08/2022

DRG NO : CS/04

159/161, M. G. ROAD, FORT, MUMBAI-400023

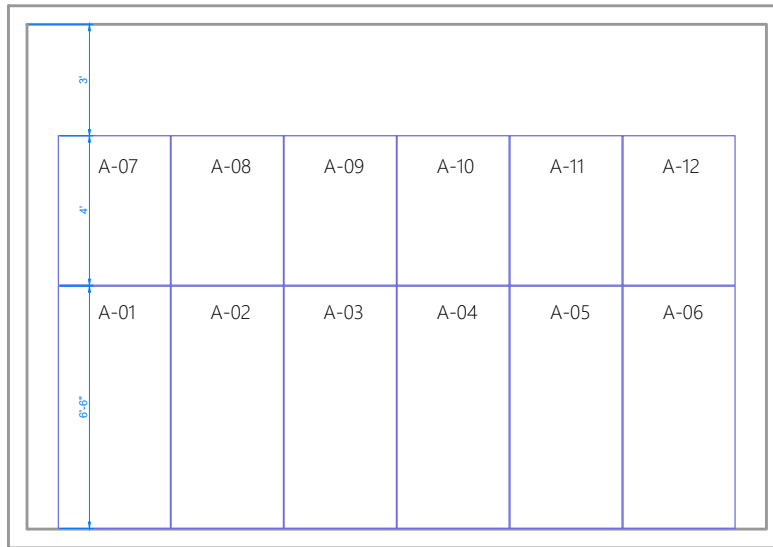

ELEVATION-B OF THE ARCHIVES AND DOCUMENTATION AREA WITH REPOSITORY

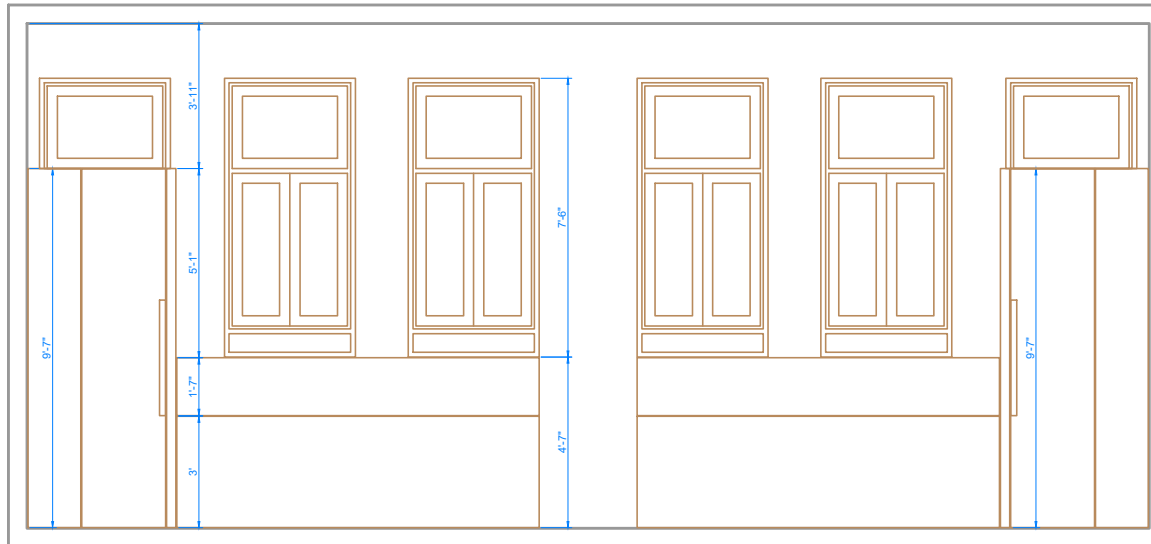

ELEVATION-A OF THE ARCHIVES AND DOCUMENTATION AREA WITH REPOSITORY

ELEVATIONS A AND B

PROPOSED INTERIOR OF ARCHIVES OFFICE AT CSMVS, FORT.


SCALE : NTS

DATE : 30/08/2022


DRG NO : CS/05

159/161, M. G. ROAD, FORT, MUMBAI-400023


CSMVS

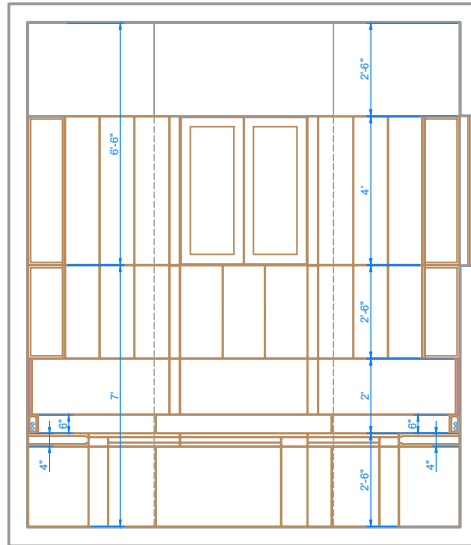


ELEVATION-D OF THE DIGITIZATION AREA WITH REPOSITORY

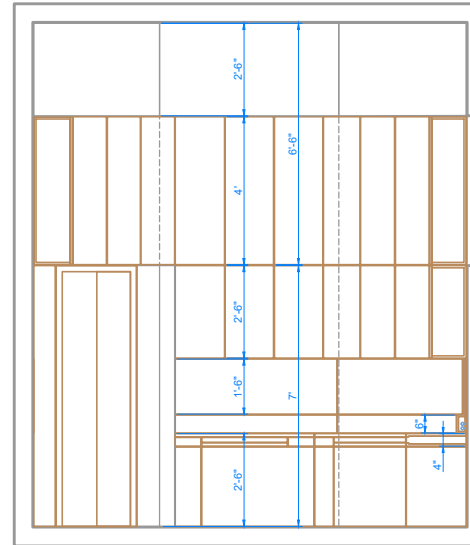

ELEVATION-F OF THE DIGITIZATION AREA WITH REPOSITORY

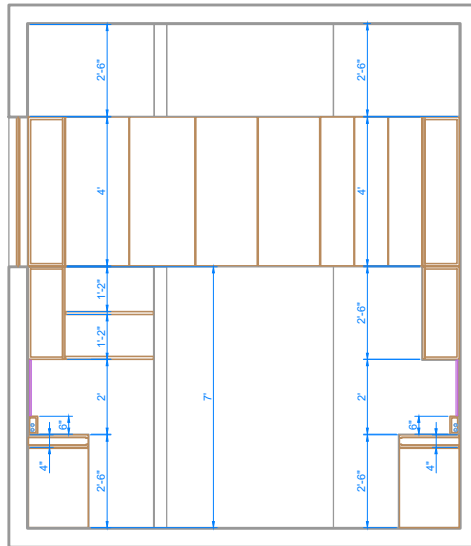

ELEVATION-C OF THE DIGITIZATION AREA WITH REPOSITORY

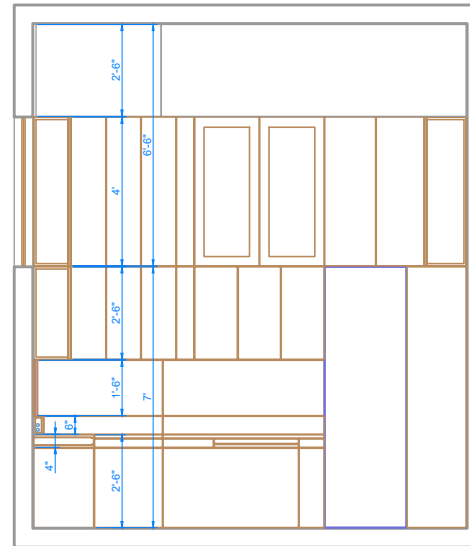

ELEVATION-E OF THE DIGITIZATION AREA WITH REPOSITORY

ELEVATIONS C,D,E AND F

SCALE : NTS

PROPOSED INTERIOR OF ARCHIVES OFFICE AT CSMVS, FORT.

DATE : 01/09/2022

DRG NO : CS/06