


GROUND FLOOR LAYOUT

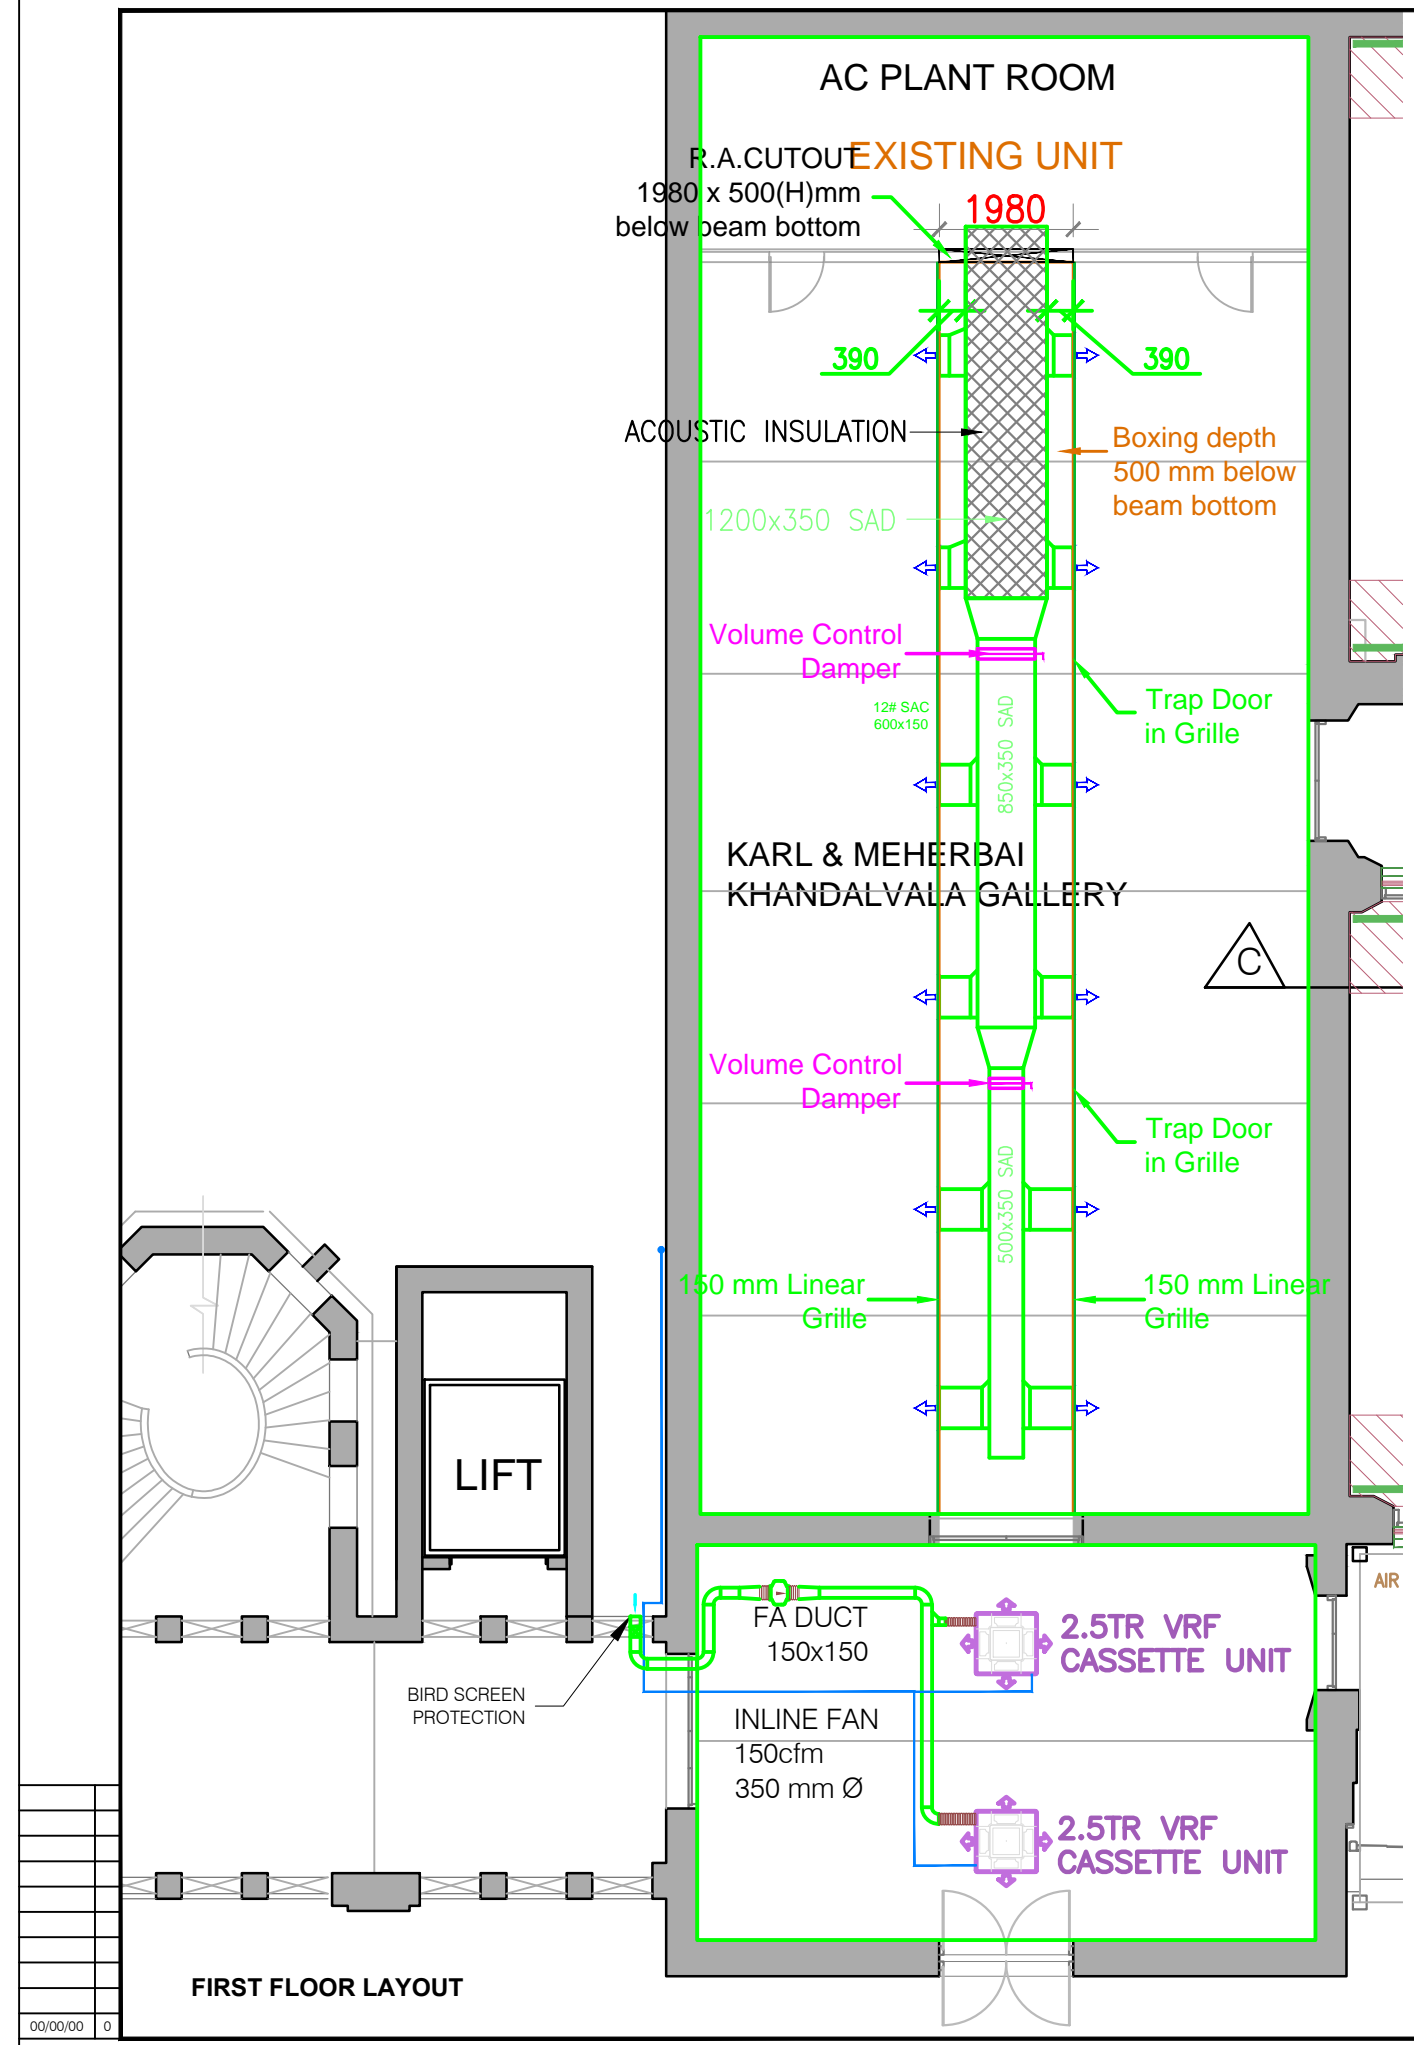

- NOTES :
- 1) OUTDOOR UNITS TO BE LOCATED AT GROUND LVL
  - 2) FRESH AIR INTAKE & DRAIN TO BE DECIDED AT SITE

DRAWING STATUS	APPROVAL	TENDER	EXECUTION	AS BUILT	SIGNATURE
		✓			

rev	date	description	ckd.

consultants

 designbureau

122-123, SAI COMMERCIAL CENTRE, GOVANDI STATION ROAD, DEONAR, MUMBAI - 400 088. TEL : 25507100, 25507101.

project


**CSMVS MAIN BUILDING RENOVATION & UPGRADATION**

clients

**CSMVS, mumbai.**

title

**FL - 01 K&MK GALLERY LAYOUT - HVAC**

north	drawn	RAMNATH	drawing no.	revision
	scale	1 : 75	<b>2406-01-51</b>	<b>R1</b>
	date	2022/09/19		
	checked			