


SURVEYED ELEVATION

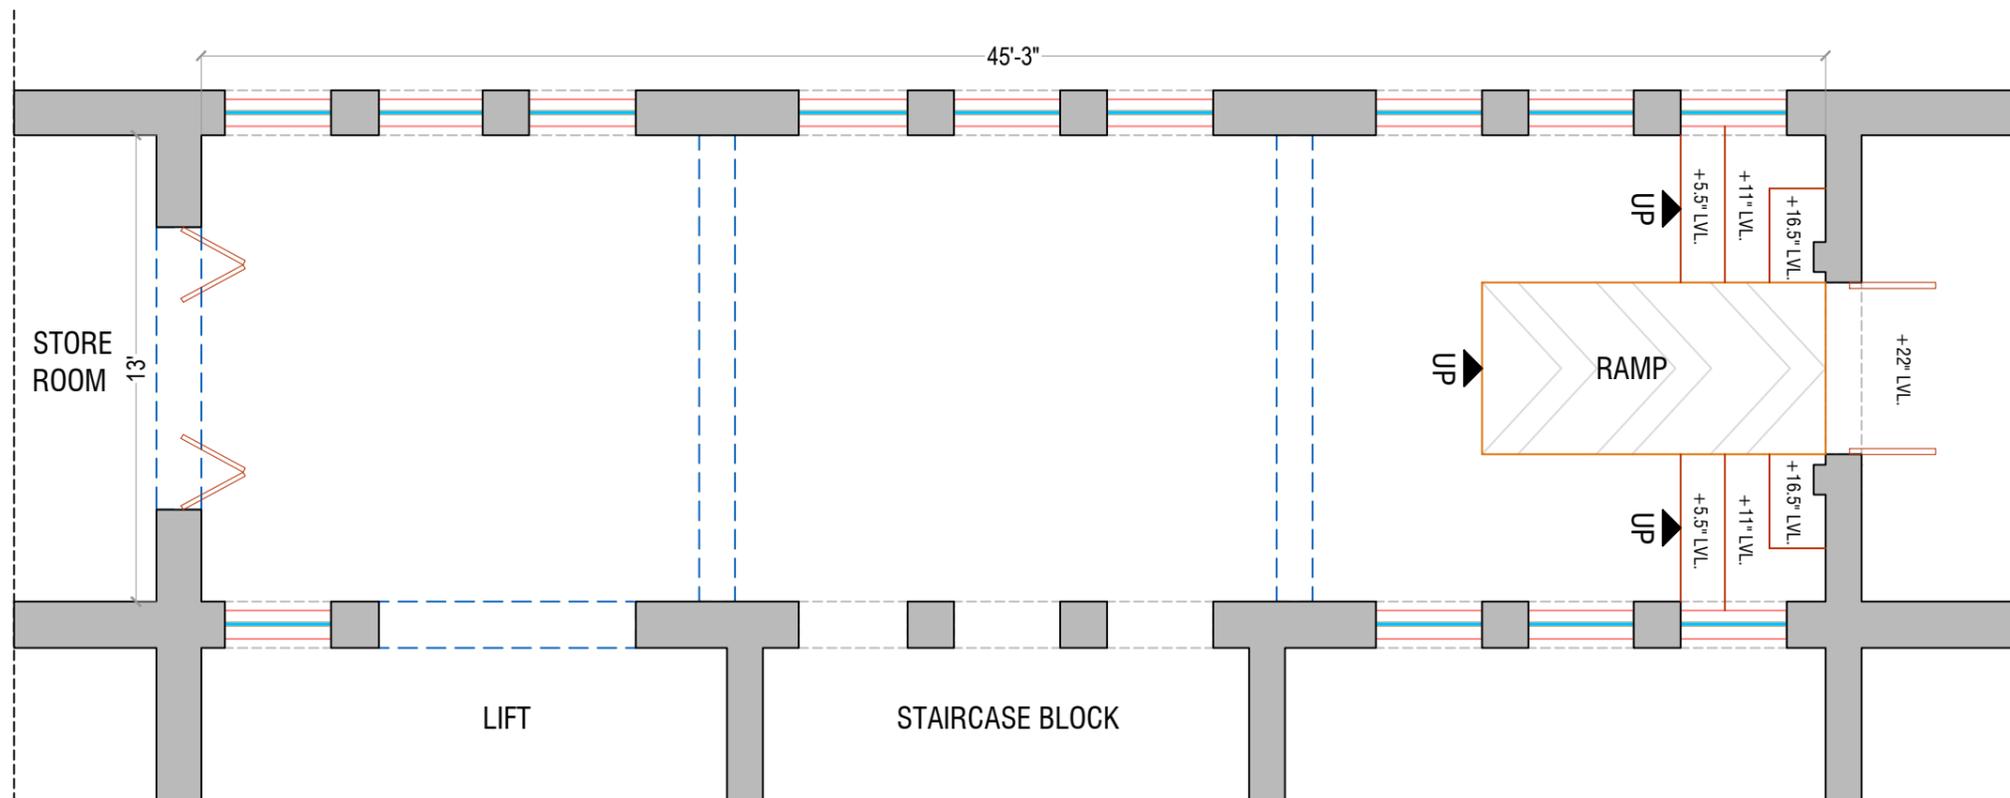

SURVEYED LAYOUT

Site Surveyed on 12-09-2023 (Tuesday)

- F.F.L. TO CEILING 13'-10"
- BEAM HEIGHT : 1'-0"
- BEAM BOTTOM : 12'-10"
- CONCRETE STAMP FLOORING
- WOODEN RAMP WITH S.S. RAILING
- 3'-0" HIGH PARAPET WALL WITH 3'-0" HIGH GLASS ABOVE