


LEGEND


SYMBOL	DESCRIPTION
	FLOOR RECESSED UPLIGHTERS.
	GROUND RECESSED W/P UPLIGHTERS.
	FLOOR RECESSED 16A, SOCKET OUTLET
	PROVISION FOR LIGHTING
	PROVISION FOR LIGHTS
	W/P WALL RECESSED FOOT LIGHT
	BOLLARD LIGHT.
	6A, ONE WAY SWITCH
	16A, SOCKET OUTLET WITH SWITCH.
	SPLIT AC UNIT
	W/P 16A, SOCKET OUTLET
	WATER PROOF SWITCH
	200mm DIA EXHAUST FAN
	DATA OUTLET
	TELEPHONE OUTLET
	6/16A, SOCKET OUTLET WITH SWITCH
	6A, SOCKET OUTLET WITH SWITCH.
	20A, SP SOCKET WITH PUSH BUTTON SWITCH
	600 x 600 x 3mm COPPER PLATE EARTH STATION
	FLOOR / GROUND EMBEDDED JB WITH TERMINAL STRIP.
	1No. DATA + 1No. VOICE + 2Nos.16A, SOCKET ON UPS POWER + SWITCH ABOVE TABLE TOP ON UPS POWER

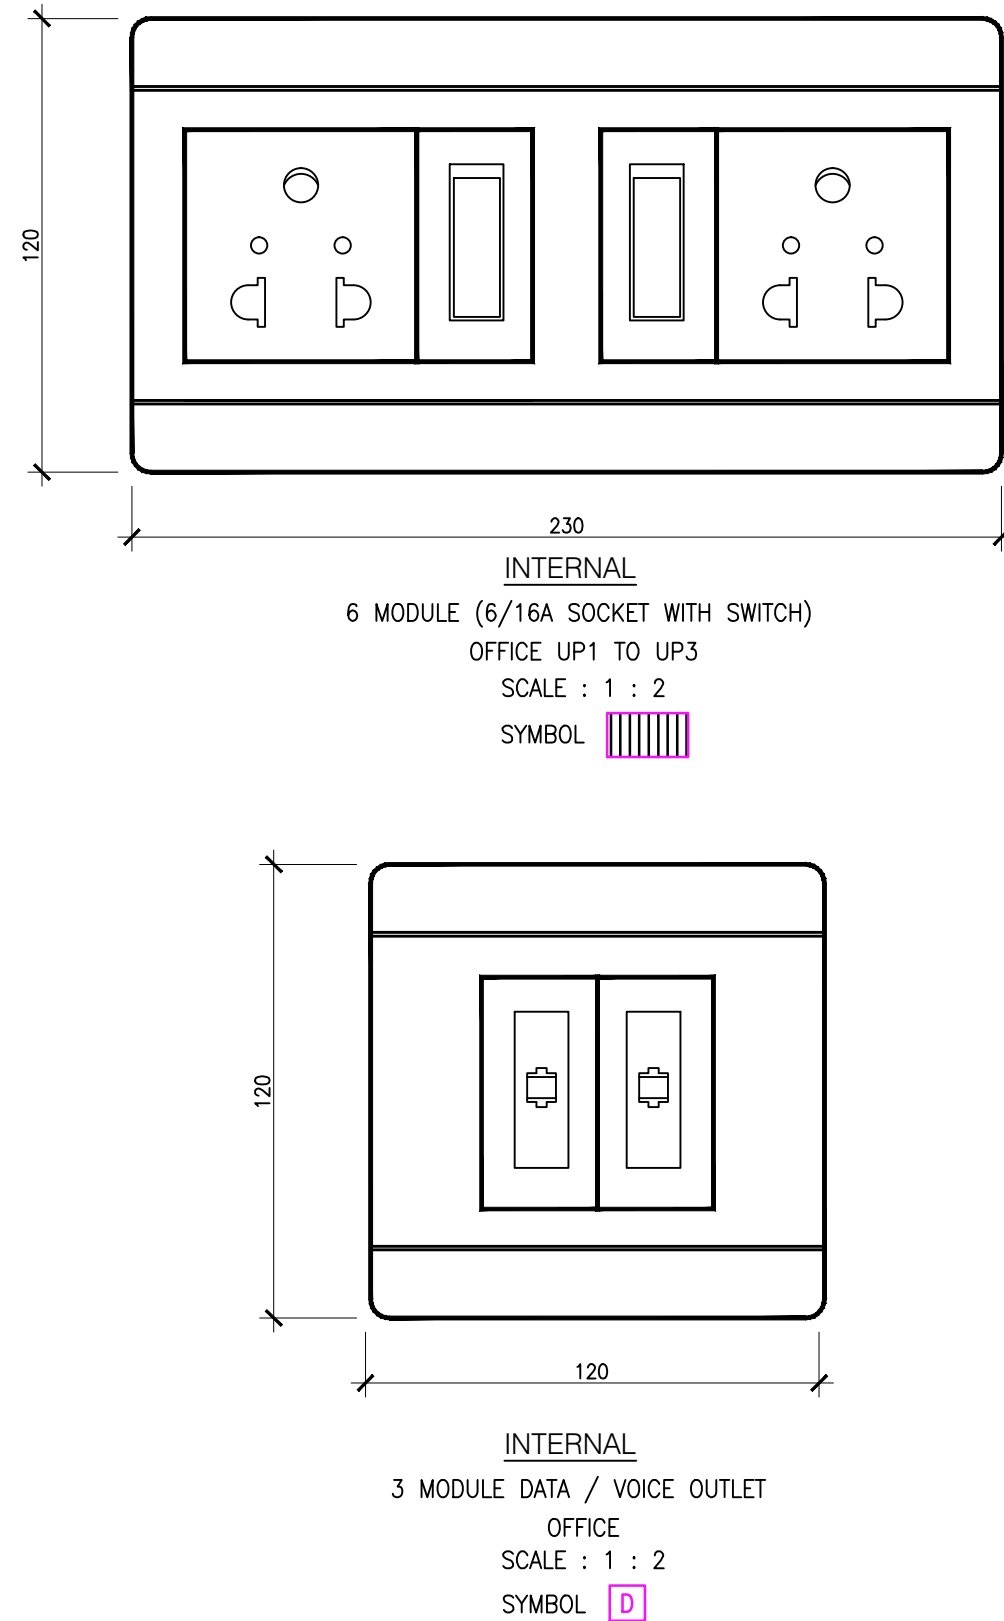

- ### NOTES:-
- 1) ALL WIRING IN CONCEALED PVC SFT CONDUITS AND DROPS TO BE EMBEDDED IN WALLS.
 - 2) REFER DRG. No. 2415-T-11 FOR SCHEMATIC POWER DISTRIBUTION.
 - 3) REFER INTERIOR LAYOUTS FOR EXACT DIMENSION / MOUNTING HEIGHT OF ELECTRICAL POINTS.


MDB - CHILDREN MUSEUM

CONN. LOAD : 31.90 KW.

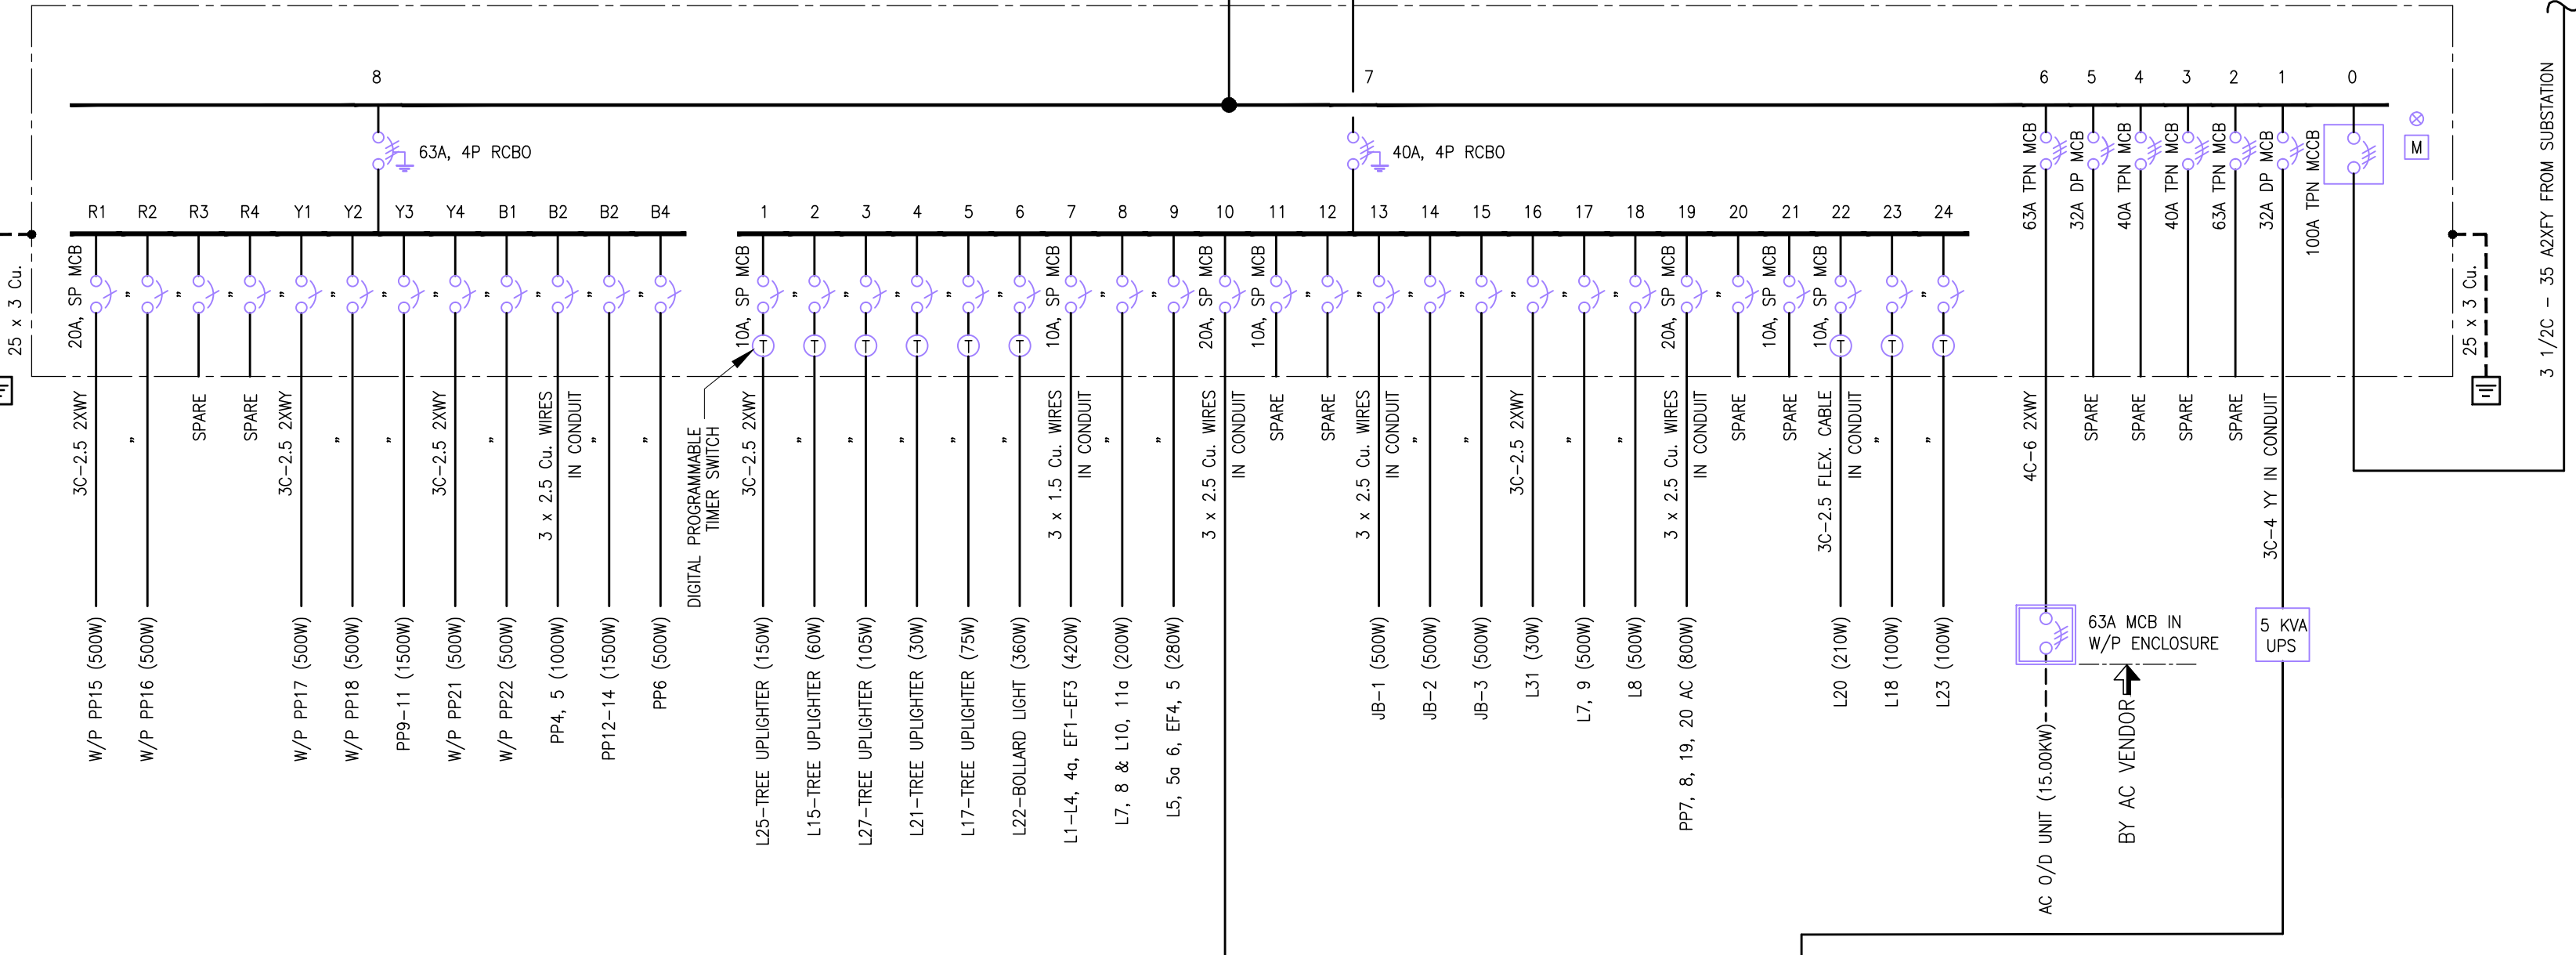




4 CH. DIMMER UNIT

NEAR DB

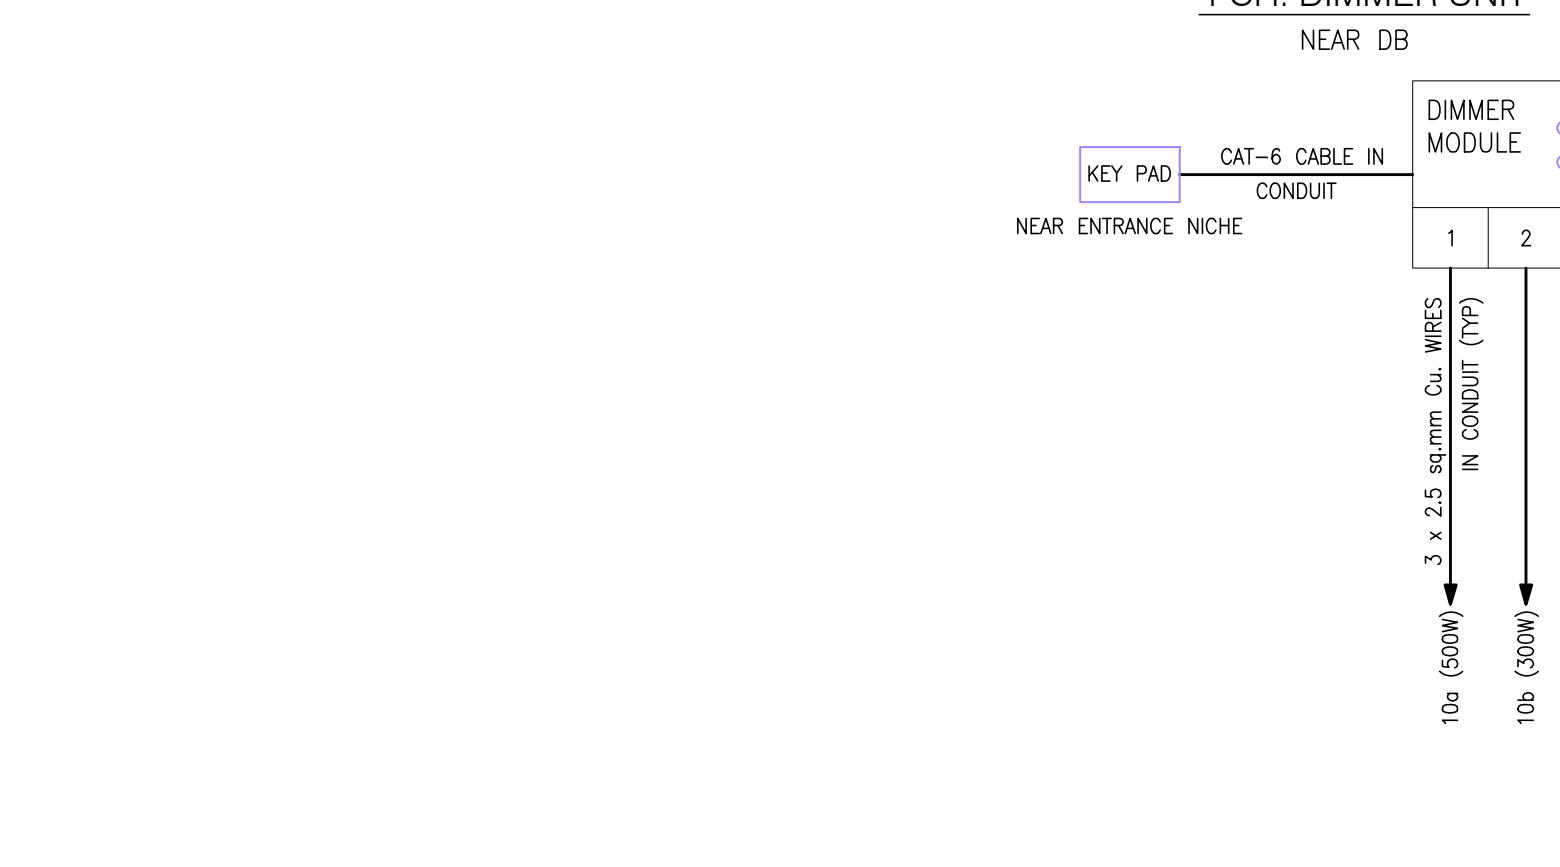

UDB

CONN. LOAD : 4.4KW.

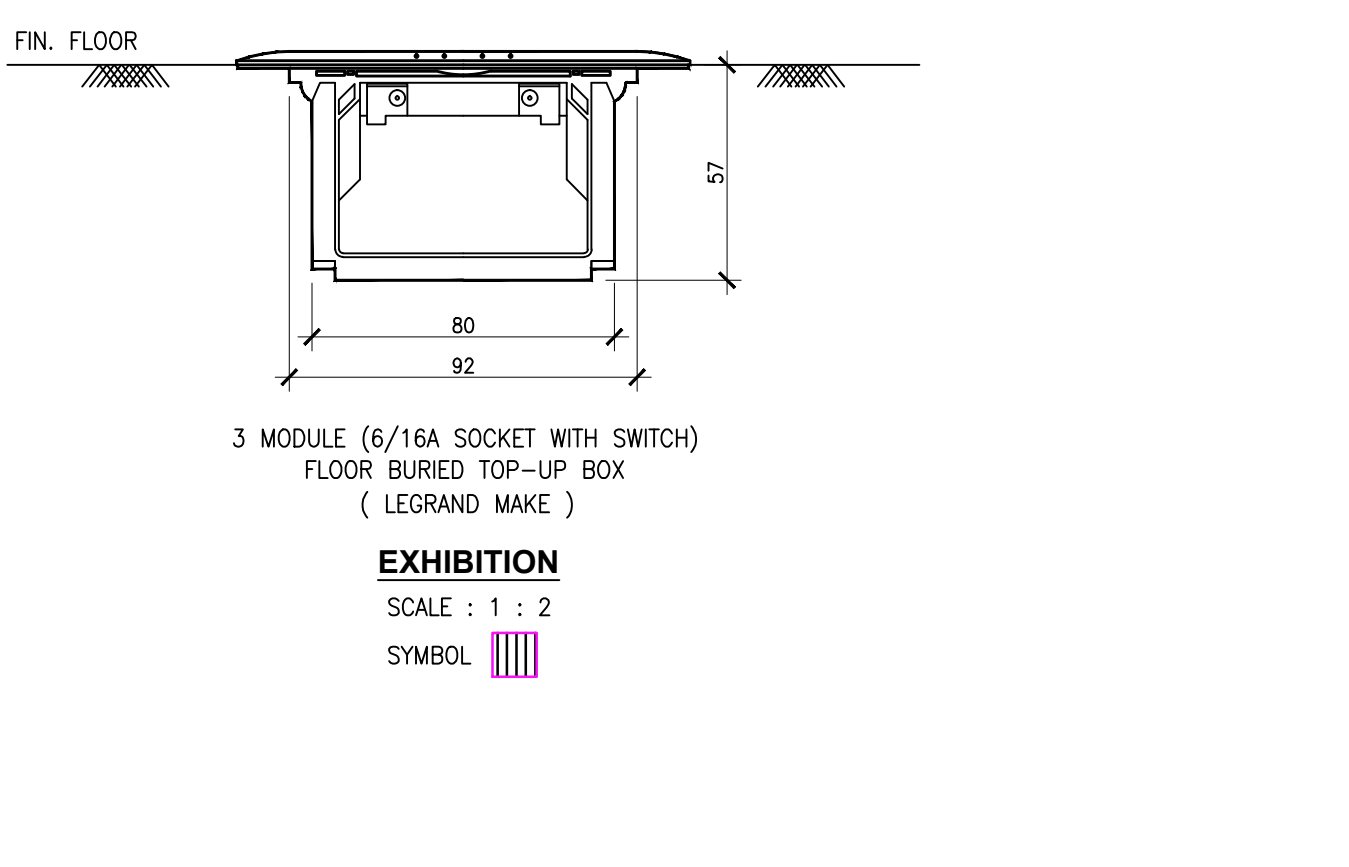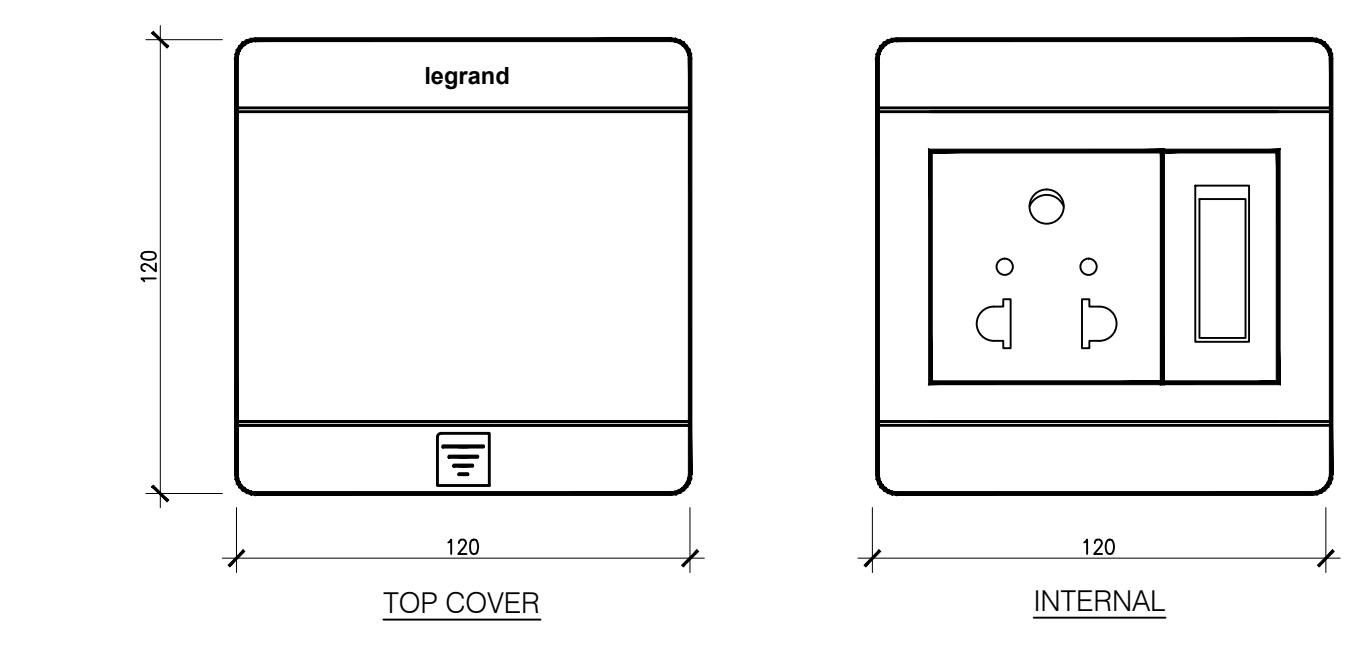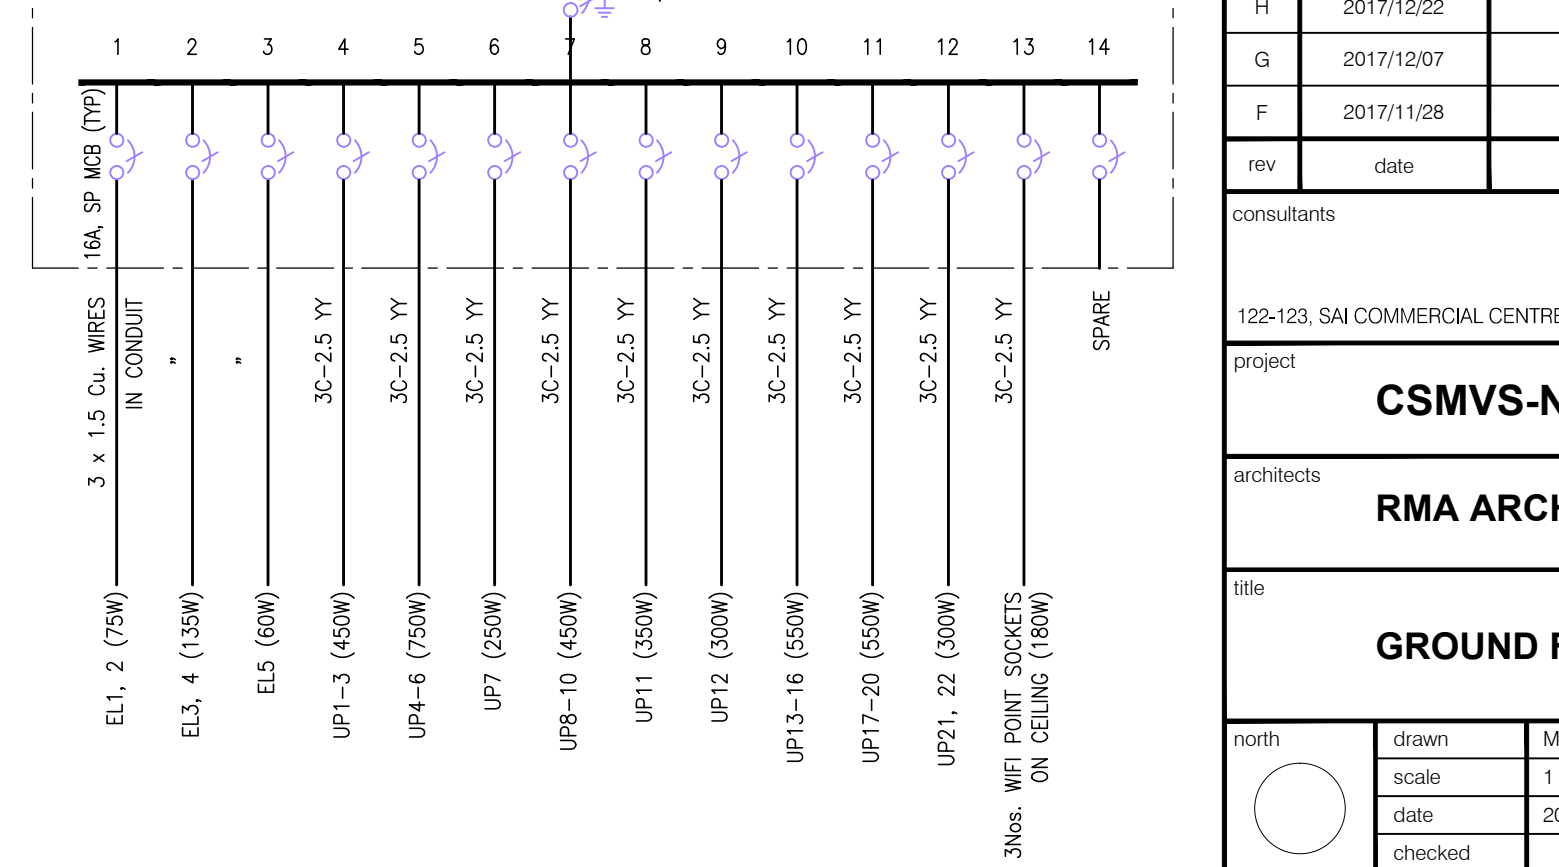

DRAWING STATUS		APPROVAL	TENDER	EXECUTION	AS BUILT	SIGNATURE
I	2022/02/13					
H	2017/12/22					
G	2017/12/07					
F	2017/11/28					
rev	date	description				copy

consultants:

122-123, SAI COMMERCIAL CENTRE, GOVANDI STATION ROAD, DEONAR, MUMBAI - 400 088. TEL : 25507100, 25507101.

project: **CSMVS-New Children's Museum , mumbai.**

architects: **RMA ARCHITECTS , mumbai.**

title: **GROUND FLOOR LAYOUT - ELECTRICAL (FLOOR)**

north	drawn	MANOJ Y. WAREKAR	drawing no.	revision
	scale	1 : 75	2415 - 00 - 12	I
	date	2015/11/30		
	checked			