



DRAINAGE CEILING LAYOUT

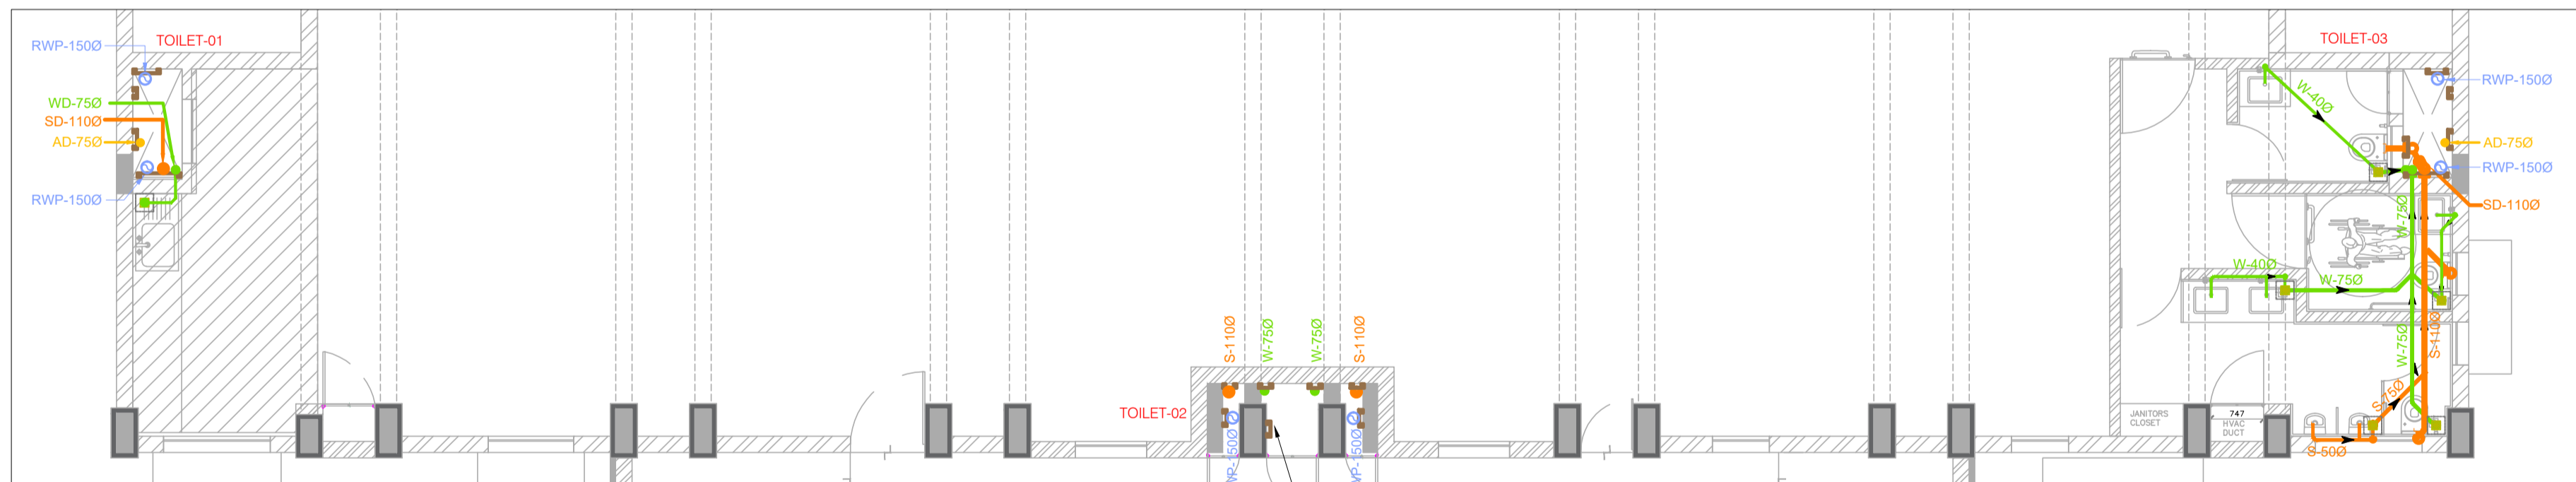

DRAINAGE FLOOR LAYOUT

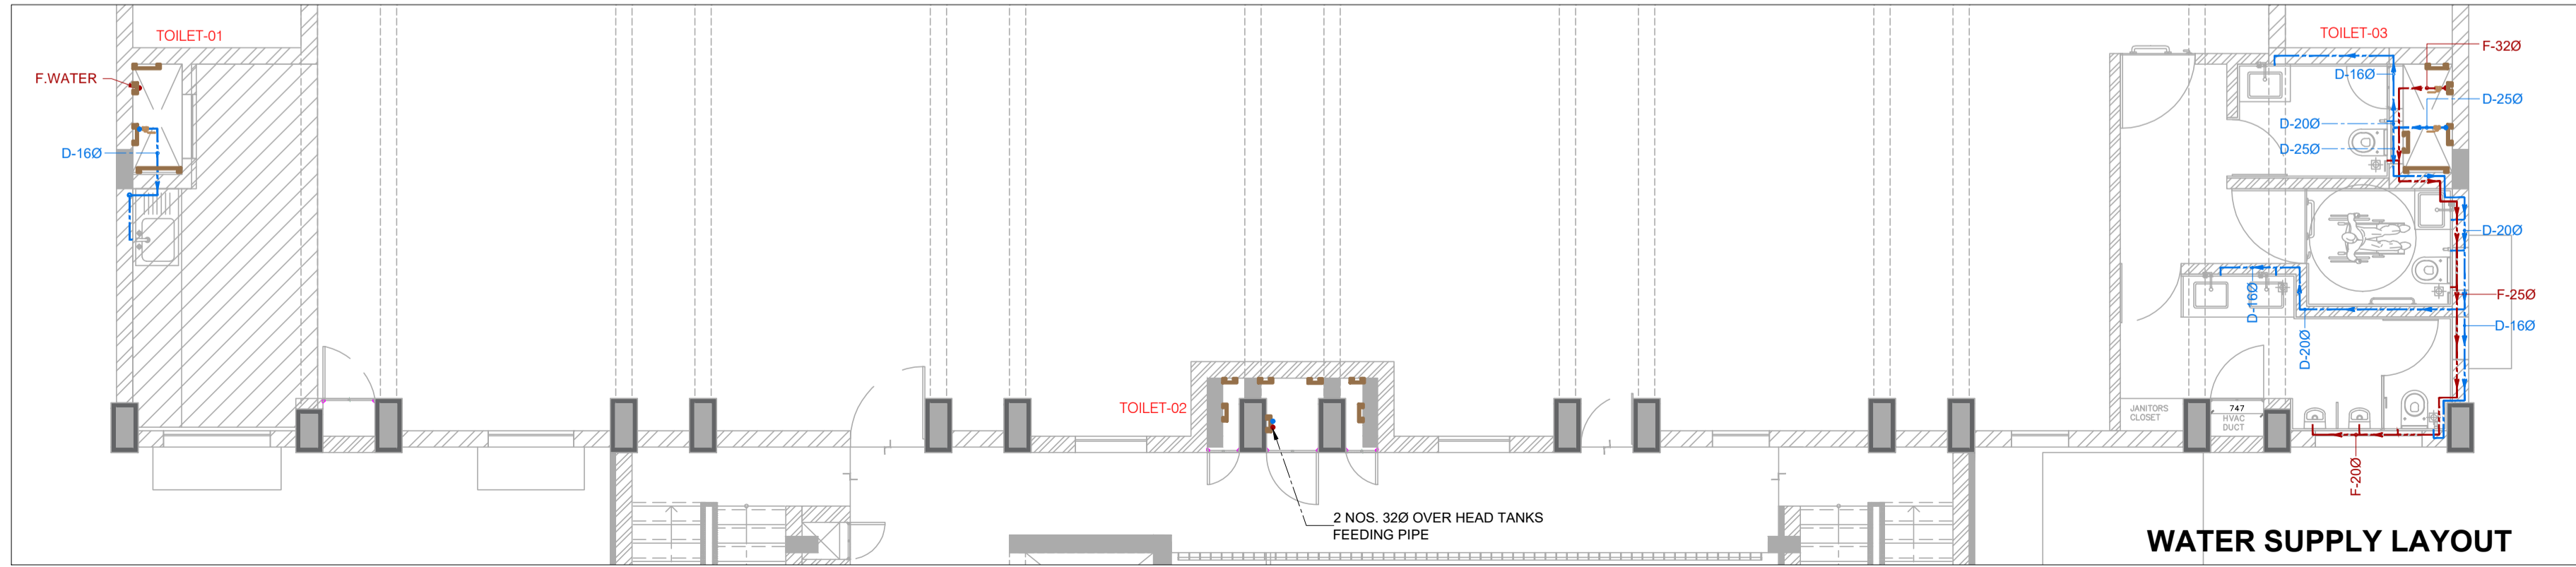

WATER SUPPLY LAYOUT

| LEGEND | |
|--------|-------------------------------|
| SYMBOL | DESCRIPTION |
| | DOMESTIC WATER LINE |
| | FLUSHING WATER LINE |
| | HOT WATER LINE |
| | GEYSER |
| | SHOWER |
| | ANGLE STOCK VALVE |
| | SINGLE LEVER SINK MIXER |
| | WASH BASIN MIXER (S.L.) |
| | MANUAL FLUSH VALVE FOR URINAL |
| | SEWER LINE |
| | WASTE LINE |
| | ANTI SYPHON LINE |
| | RAIN WATER LINE |
| | FLOOR DRAIN |
| | SIDE WALL CLEAN OUT |
| | FLOOR CLEAN OUT |
| | INSPECTION CHAMBER (IC) |
| | GULLY TRAP (GT) |
| | WATER PURIFIER |

| DRAWING STATUS | | APPROVAL | TENDER | EXECUTION | AS BUILT | SIGNATURE |
|----------------|------------|---|-------------------------------------|-----------|----------|-----------|
| | | | <input checked="" type="checkbox"/> | | | |
| A | 2024-01-10 | REVISED AS PER NEW ARCHITECTURAL DRG. | | | | DS |
| rev | date | description | | | | ckd. |
| consultants | | | | | | |
| project | | 122-123, SAI COMMERCIAL CENTRE, GOVANDI STATION ROAD, DEONAR, MUMBAI - 400 088. TEL : 25507100, 25507101. | | | | |
| architects | | CSMVS MAX MUELLER BHAVAN, mumbai. | | | | |
| title | | R M A ARCHITECTS, mumbai. | | | | |
| north | | SECOND FLOOR LAYOUT - PHE | | | | |
| drawn | SHREE | drawing no. | | revision | | |
| scale | 1:75 | 2533 - 02 - 31 | | A | | |
| date | 2023-08-01 | | | | | |
| checked | DS | | | | | |

X:\BACK UP\NEW PROJECT FILES\Max Mueller Bhavan\PHE & FFC\CURRENT SCHEME\PHE\7 2024-07-08\2024-06-22 POW MMB ALL FLOOR-PHE.dwg