


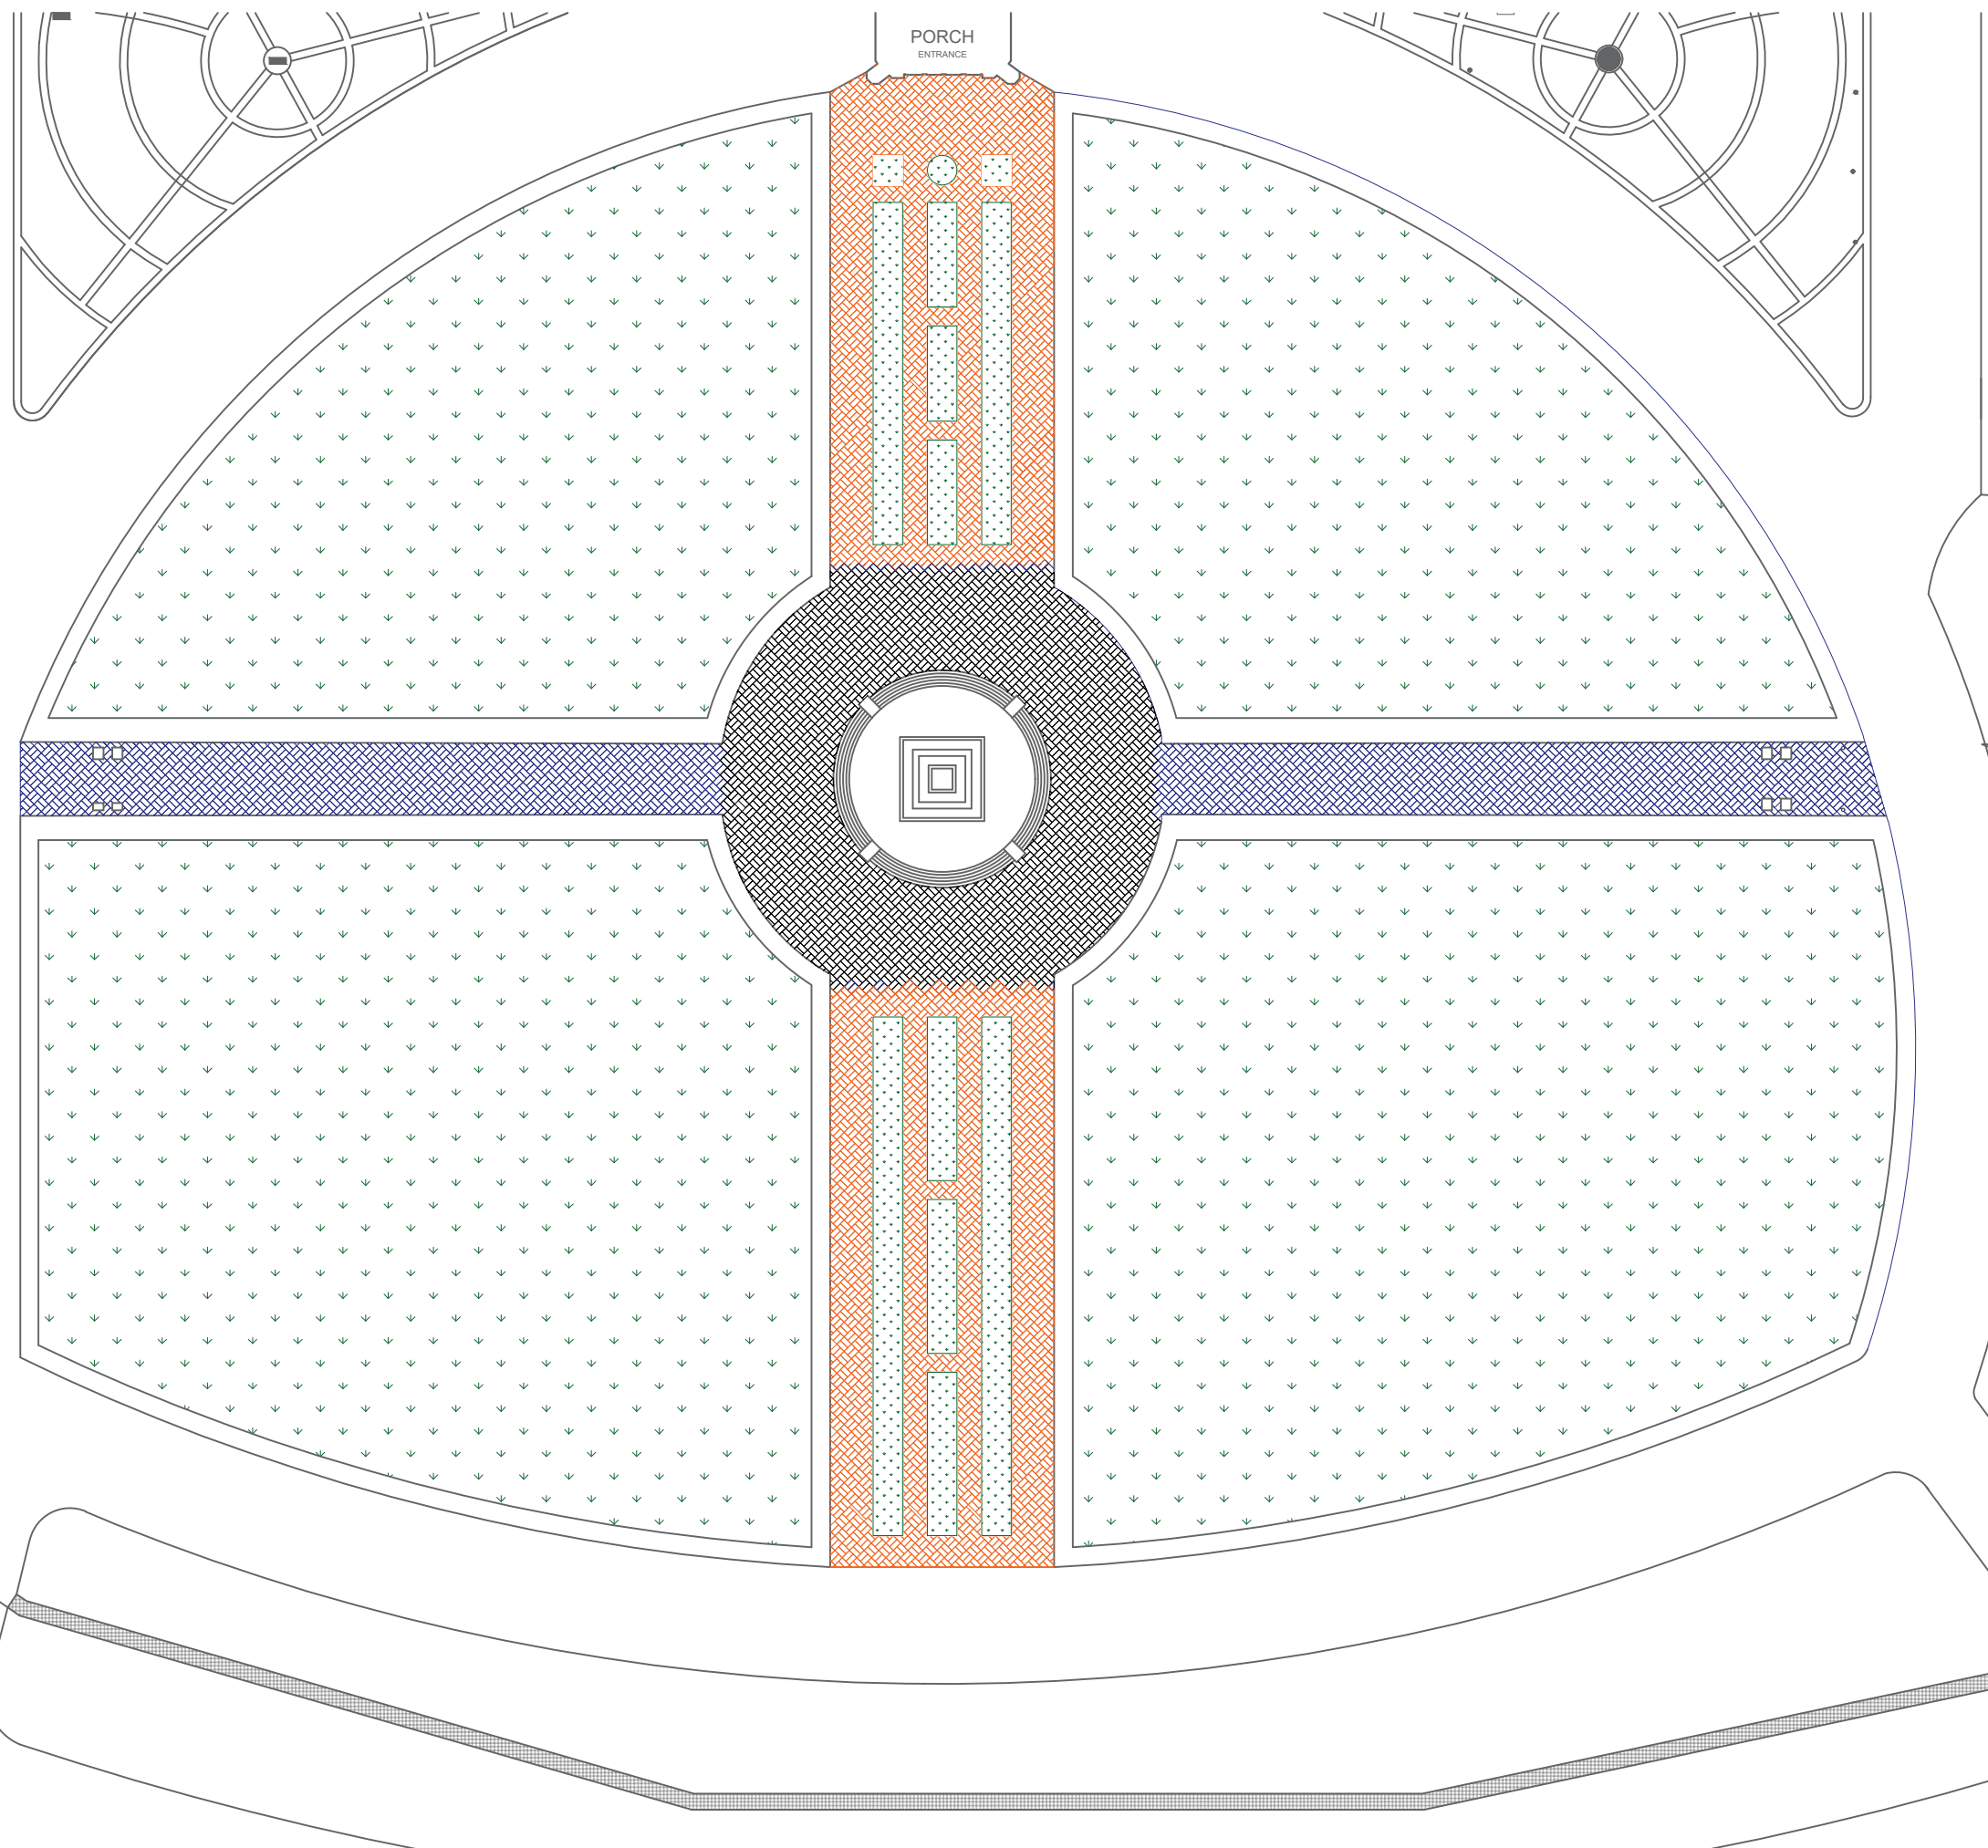

**PROPOSED PAVING FOR
CENTRAL LANDSCAPE AREA**



LEGEND

Existing asphalt surface to be redone with 30-35 mm thick kaddapa stone 

Existing paver block surface to be redone with 30-35 mm thick kaddapa stone 

Existing Lawn area to be retained 

