



**PROPOSED PAVING FOR  
CENTRAL LANDSCAPE AREA**

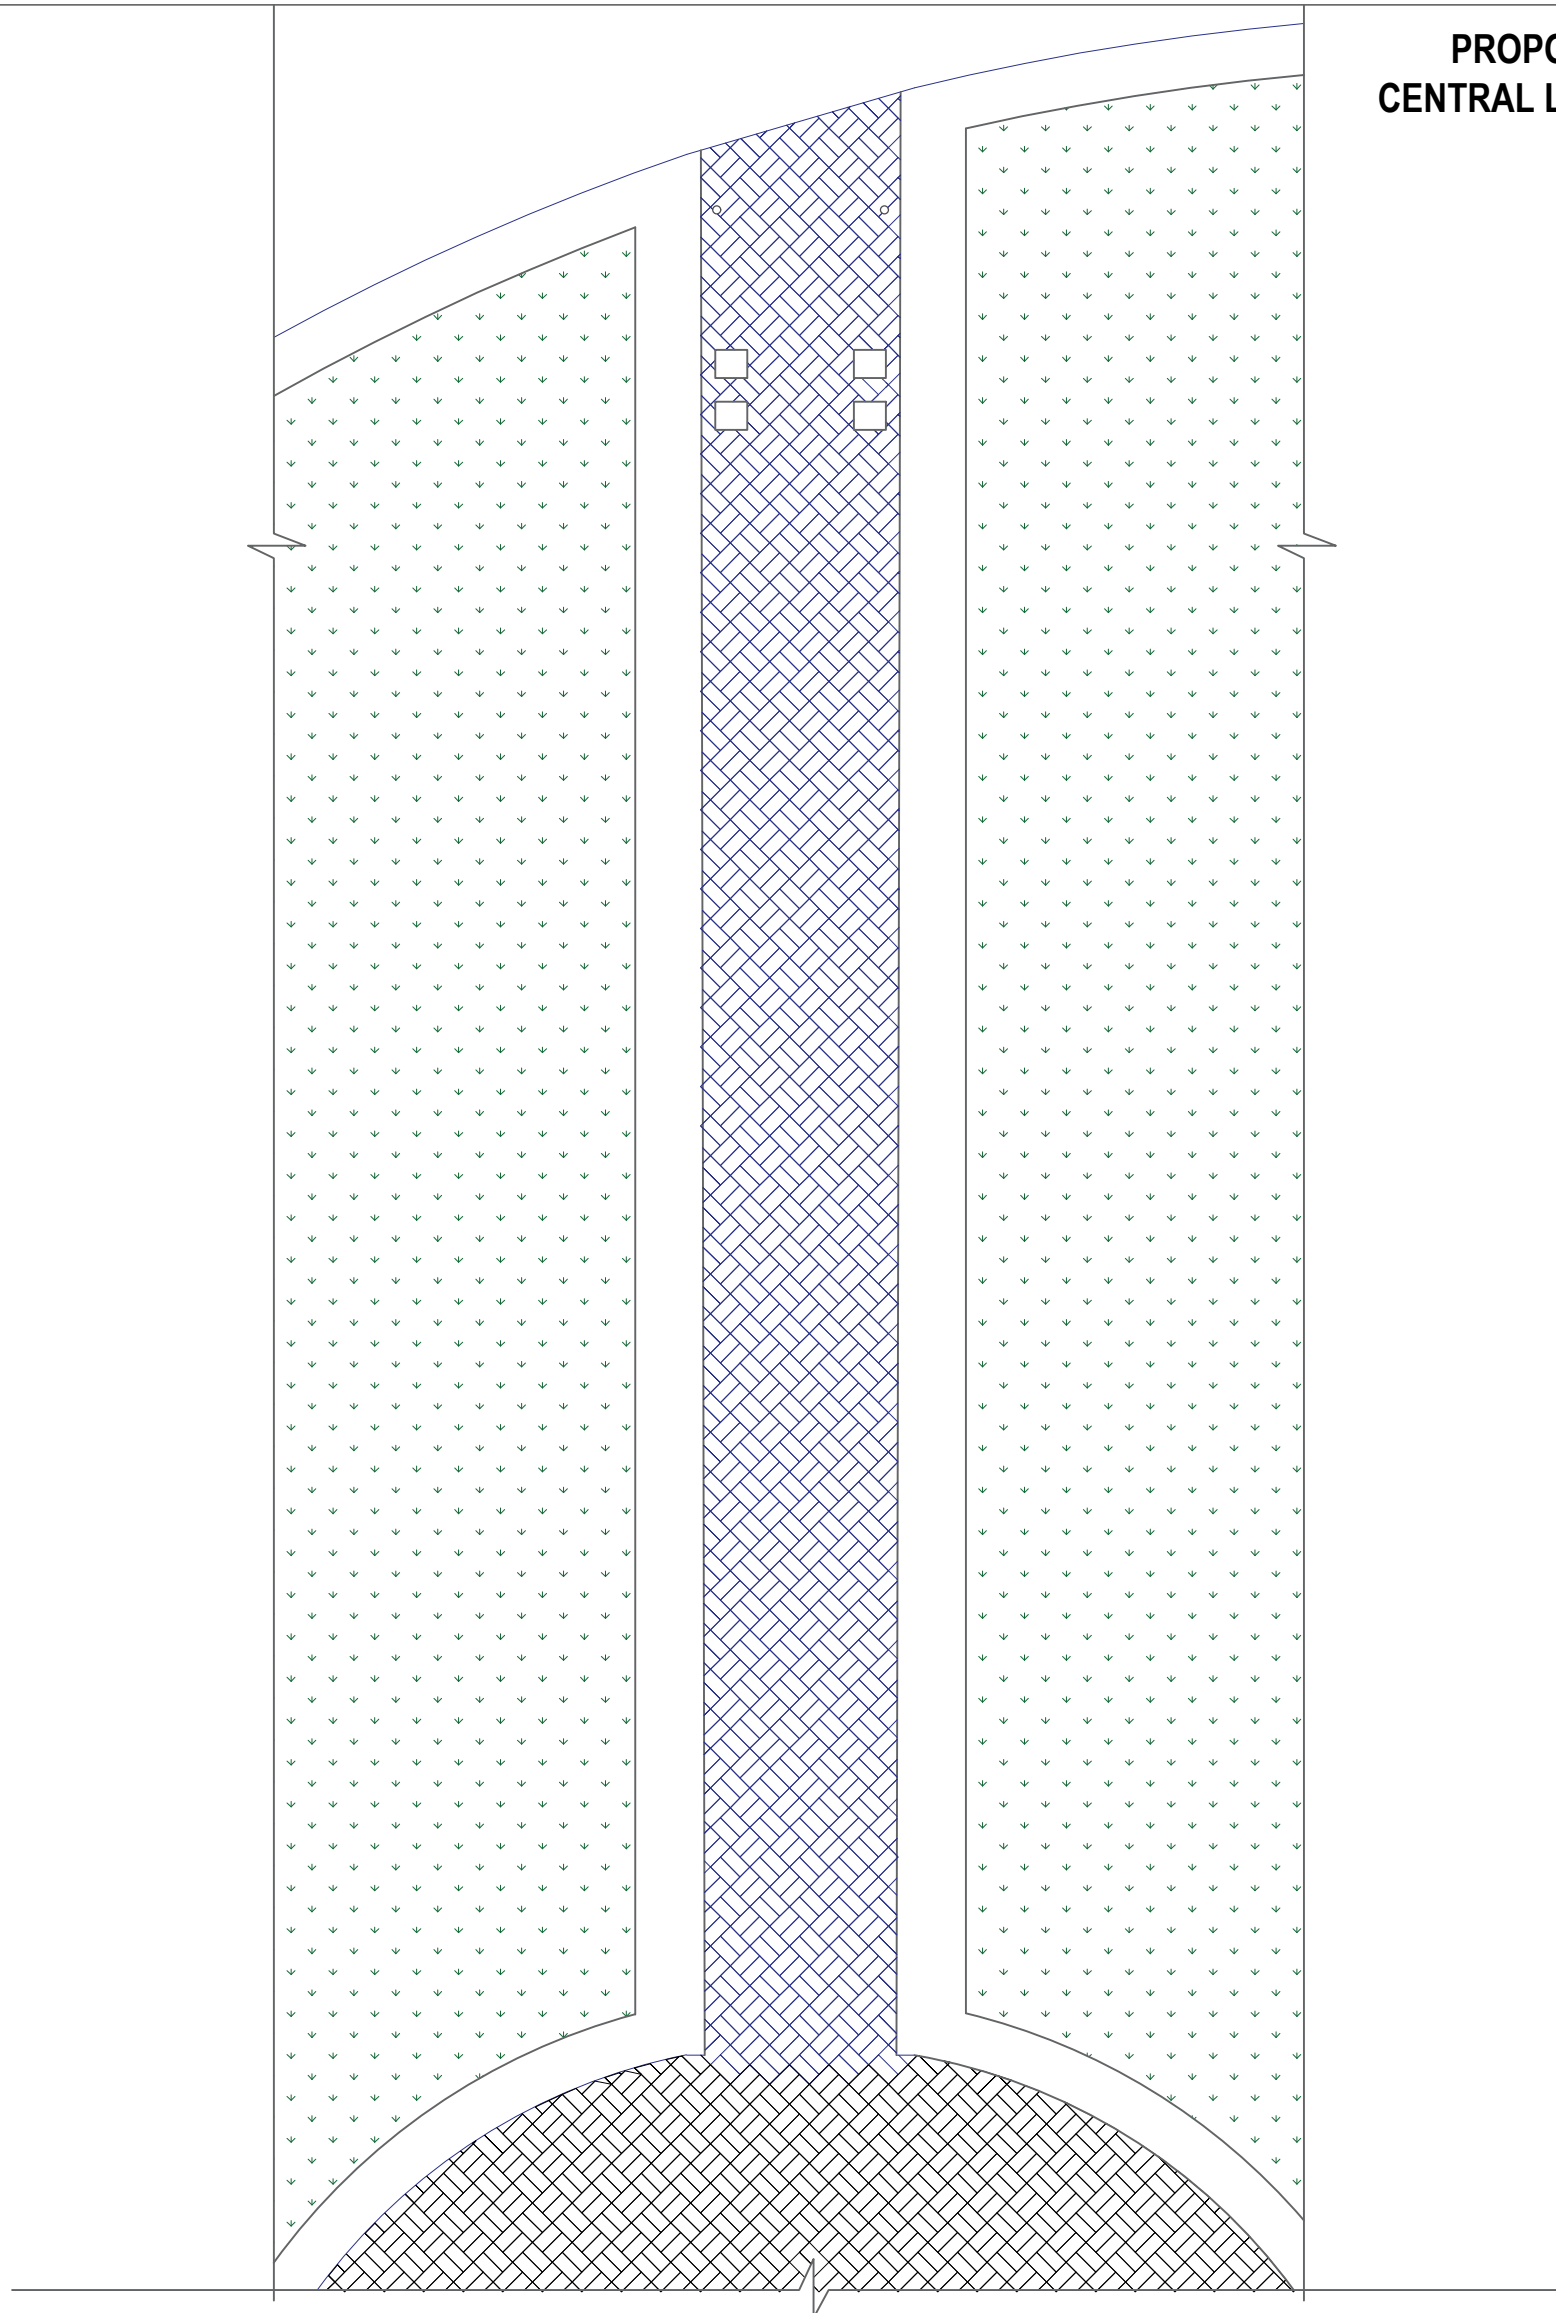


**LEGEND**

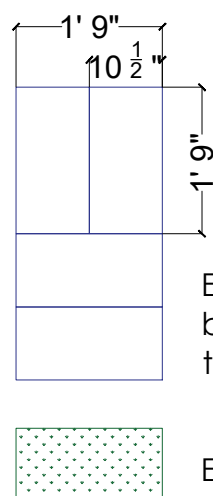

Existing asphalt surface to be redone with 30-35 mm thick kaddapa stone

Existing lawn to be retained

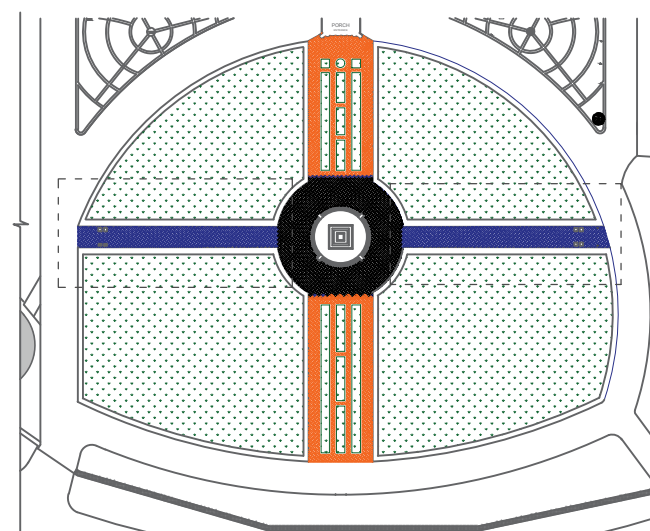

**TYPICAL DETAIL 'A'**

**KEY PLAN**