


### LEGEND

SYMBOL	DESCRIPTION
	CEILING LIGHT POINT.
	WALL BRACKET LIGHT POINT.
	LINEAR WALL MOUNTED LIGHT FITTING.
	1200/900mm SWEEP CEILING FAN
	205ø PVC EXHAUST FAN
	6A, ONE WAY SWITCH
	100W, FAN REGULATOR WITH SWITCH
	6A, TWO WAY SWITCH
	100W, FAN REGULATOR WITH TWO WAY SWITCH
	20A, DP SWITCH WITH INDICATOR.
	6A, SOCKET OUTLET WITH SWITCH.
	16A, SOCKET OUTLET WITHOUT SWITCH.
	20A, SOCKET OUTLET WITH STARTER & PB.
	20A, SOCKET OUTLET WITHOUT SWITCH
	6A, SOCKET OUTLET WITHOUT SWITCH.
	16A, SOCKET OUTLET WITHOUT SWITCH.
	16A, ONE WAY SWITCH
	WiFi
	WiFi ROUTER
	TV OUTLET
	BELL
	BELL PUSH WITH CAMERA.
	DISTRIBUTION BOARD @1800
	USB POINT

- ### NOTES :-
- DRAWING TO BE READ IN CONJUNCTION WITH INTERIOR DRGS FOR EXACT LOCATIONS / LEVELS.
  - ALL LIGHTS ARE CONTROLLED DIRECTLY FROM SWITCHES.
  - WIRING DETAILS :
    - \* LIGHTING/6A SOCKETS / FAN - 3 x 1.5 sq.mm Cu.
    - \* 16A, / 20A, SOCKETS - 3 x 2.5 sq.mm Cu.
    - \* TELEPHONE /WiFi/DATA - CAT 6 UTP CABLE.
  - ALL WIRING IN WALL / CEILING, WITH SURFACE MOUNTED FIRE RETARDANT UPVC CASING / CAPPING. THE SWITCH BOXES ON BRICK WALLS TO BE RECESSED.


#### DB - UNITS 1

8 WAY TPN  
CONN. LOAD : 13.90KW

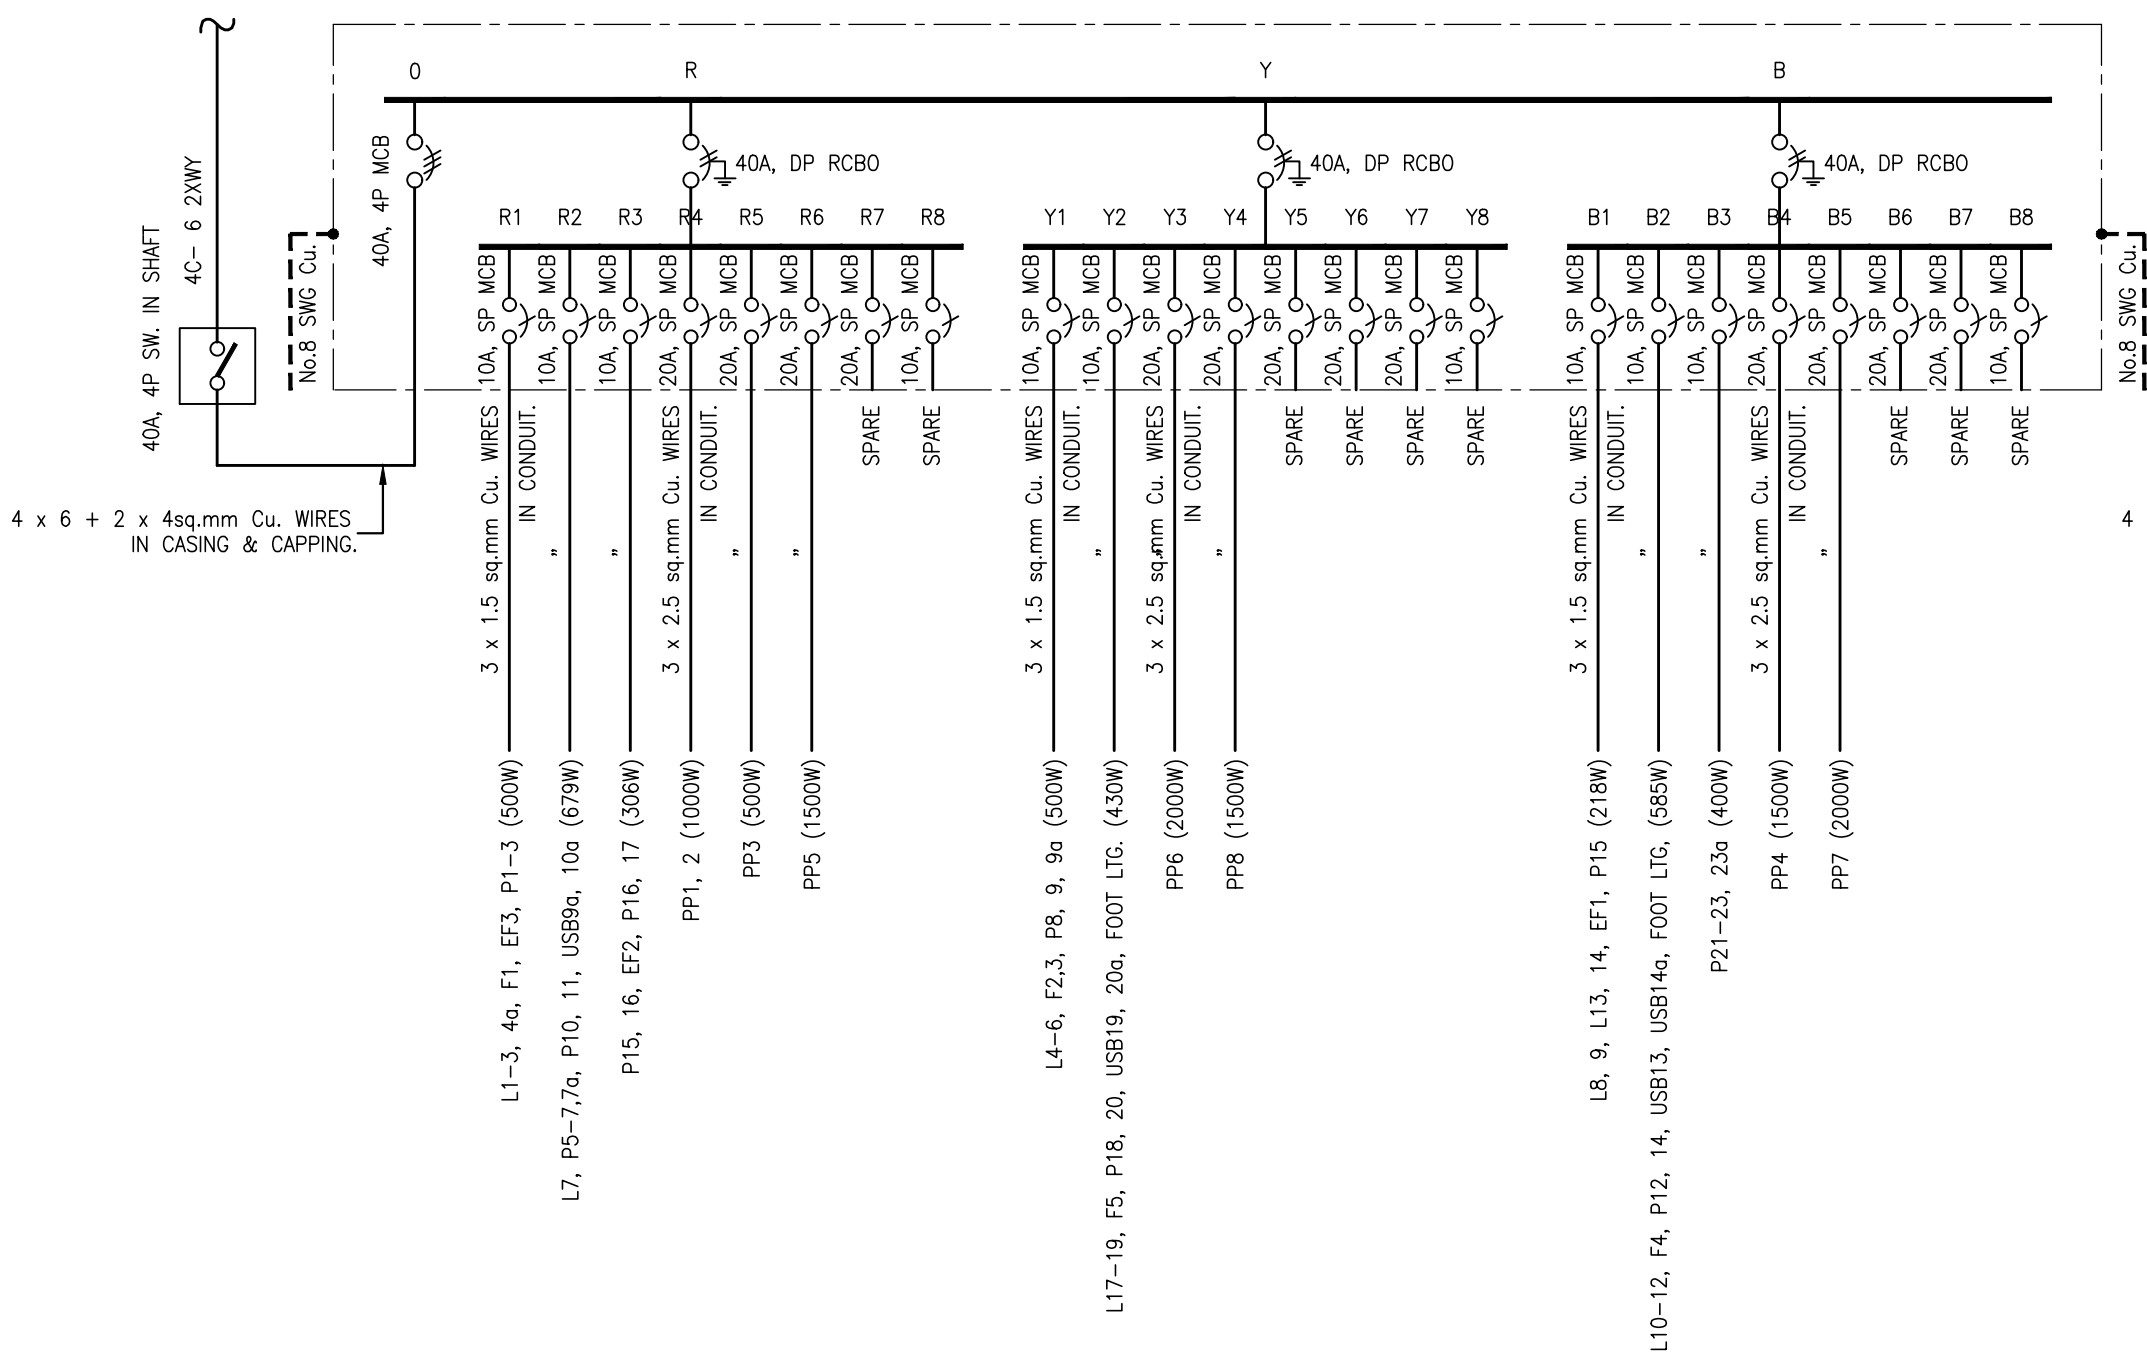

#### DB - UNITS 2

8 WAY TPN  
CONN. LOAD : 11.60KW

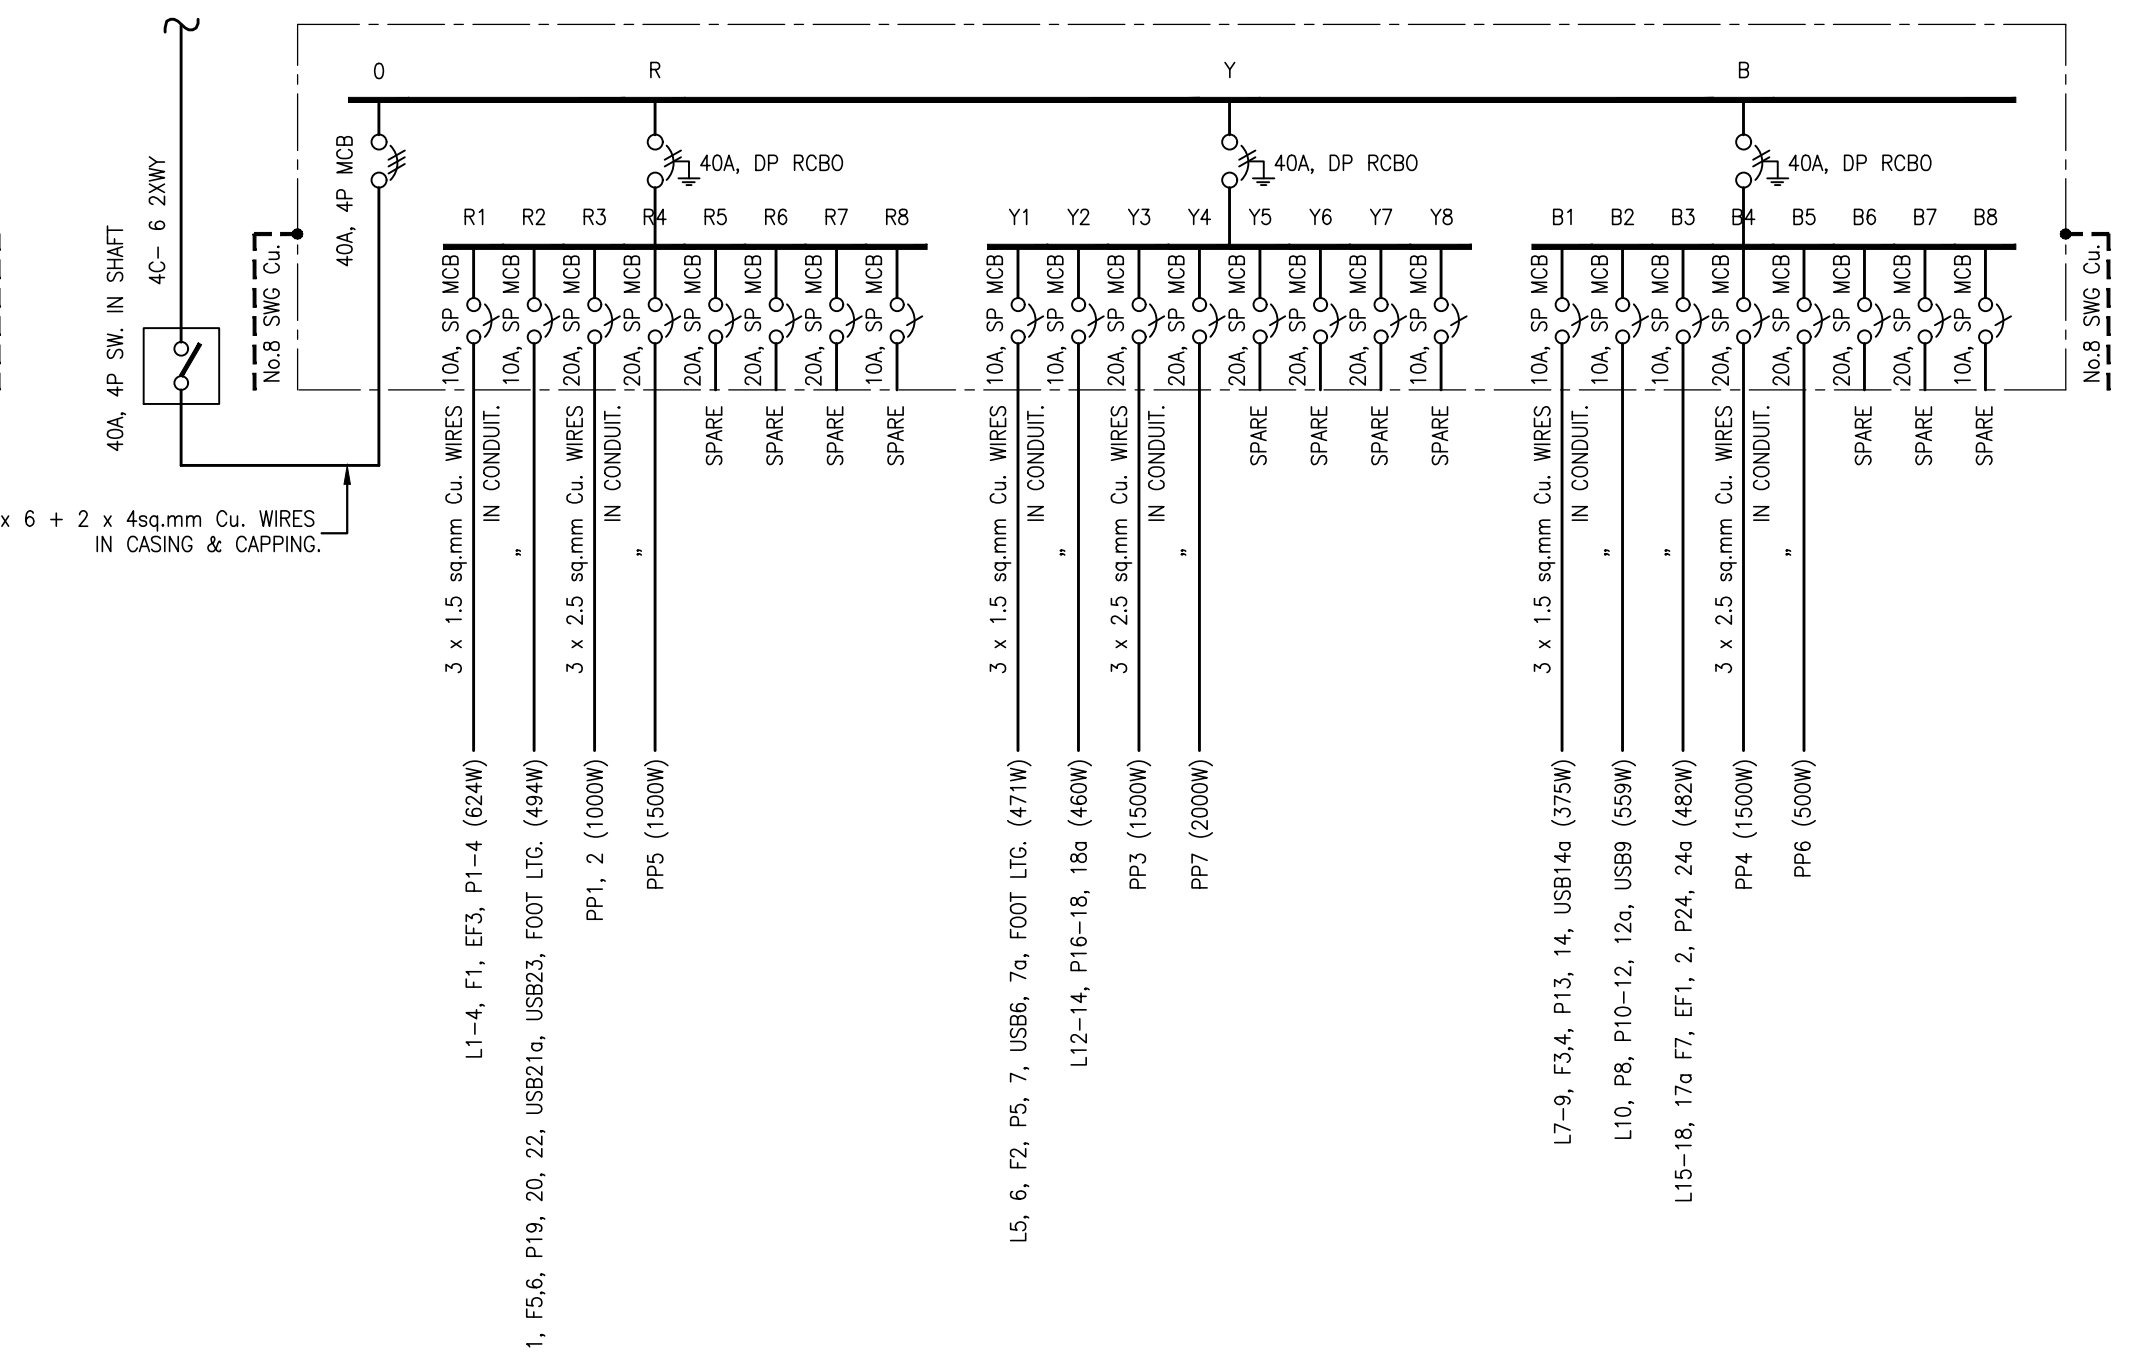

DRAWING STATUS		APPROVAL	TENDER	EXECUTION	AS BUILT	SIGNATURE
C	2024/08/20			✓		KK
B	2024/07/13					KK
A	2024/04/29					-
rev	date				description	ckd

122-123, SAI COMMERCIAL CENTRE, GOVANDI STATION ROAD, DEONAR, MUMBAI - 400 088. TEL : 25507100, 25507101.

**CSMVS MAX MUELLER BHAVAN, mumbai.**

**R M A ARCHITECTS, mumbai.**

### THIRD FLOOR LAYOUT - ELECTRICAL

north	drawn	MANOJ Y. WAREKAR	drawing no.	revision
	scale	1 : 50		
	date	2024/03/18	<b>2533 -03 - 11</b>	<b>C</b>
	checked	T.K.		