
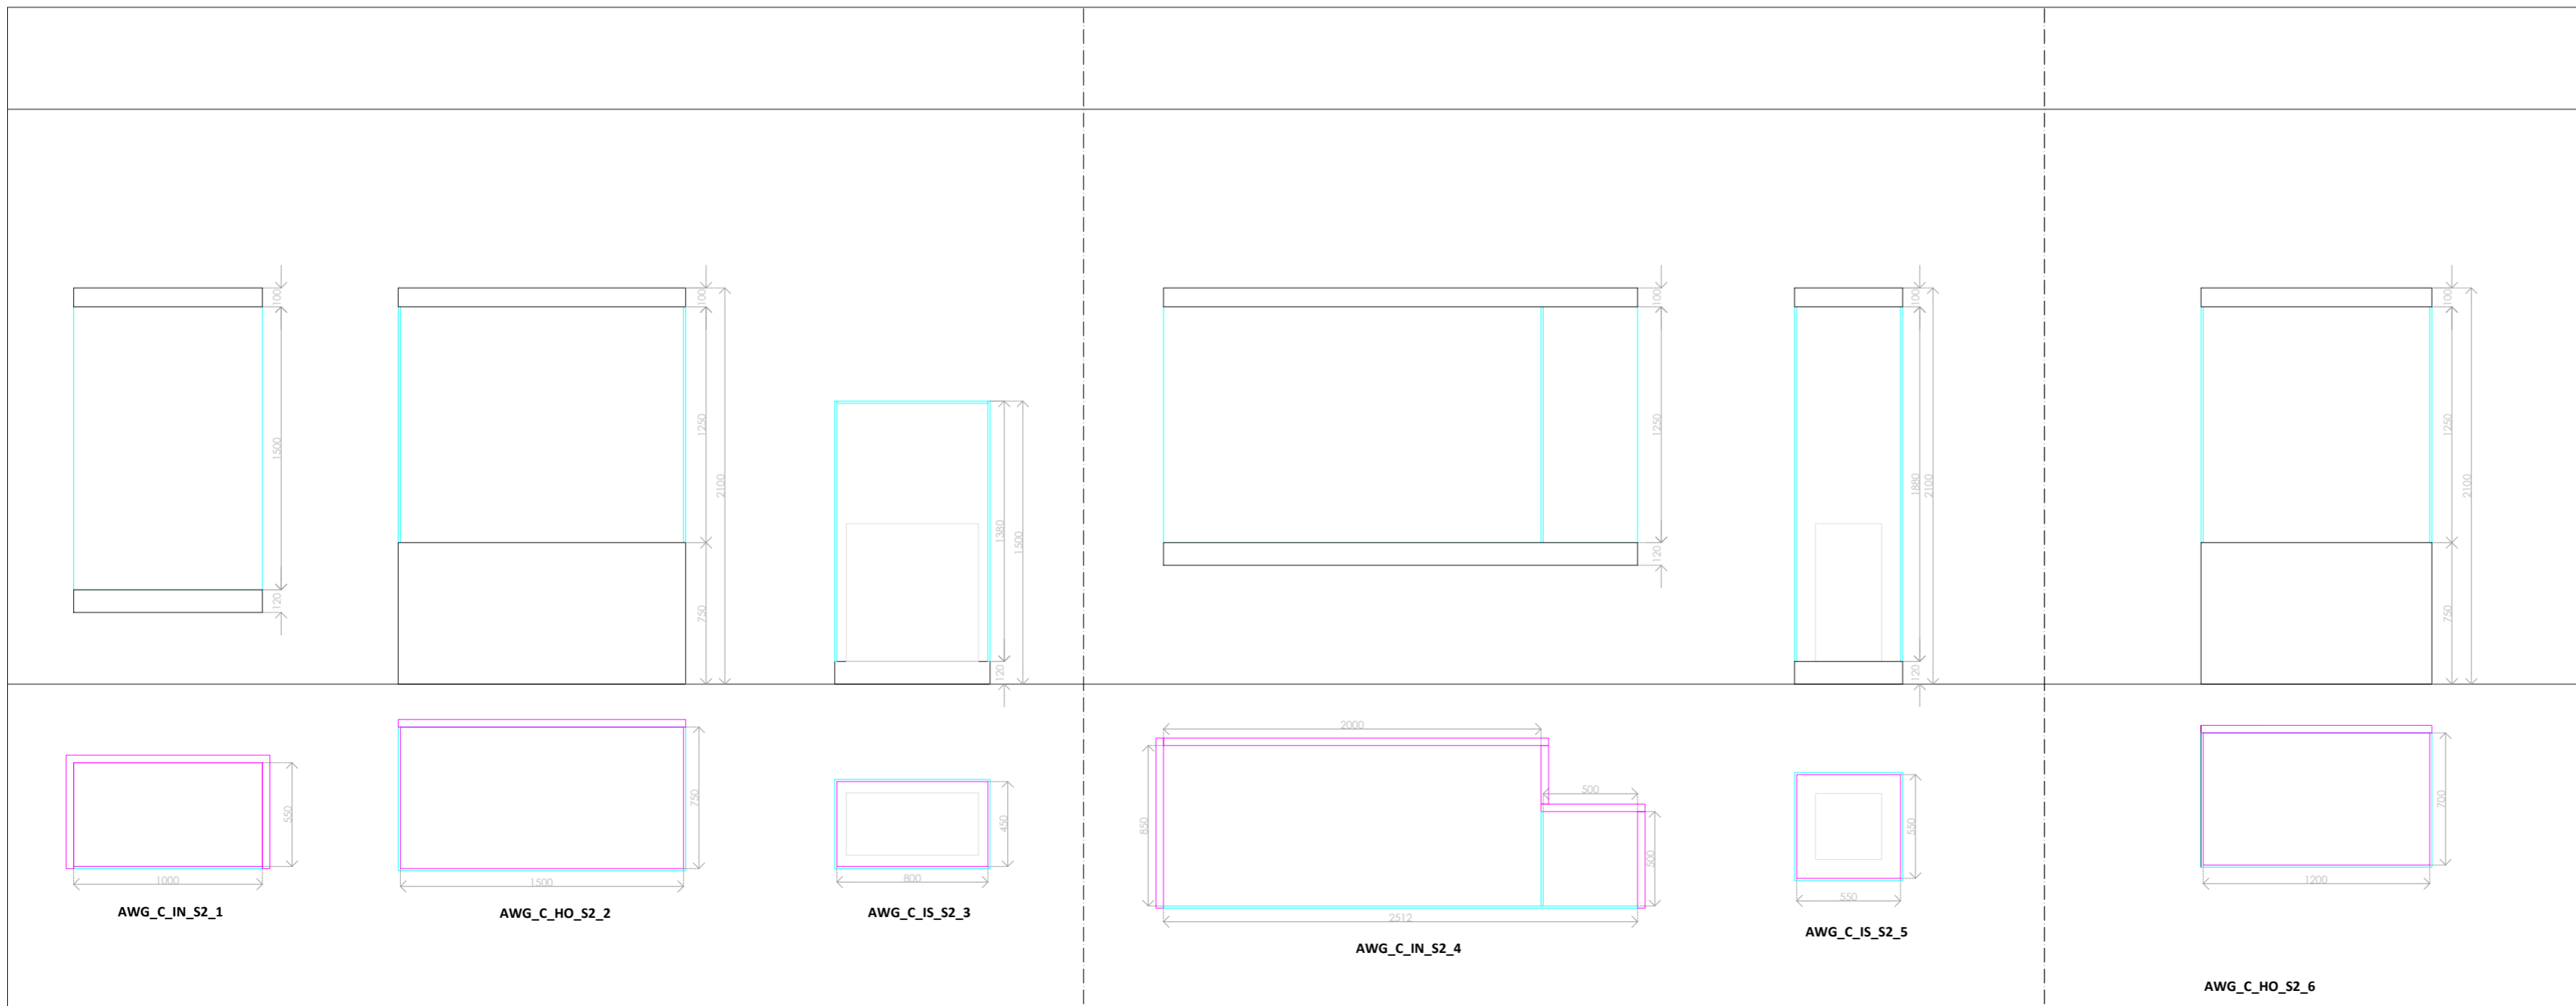


Notes:

- Drawings to be read only & not to be measured.
- Any discrepancy in architectural, structural, electrical drawings or the actual site condition should be brought to the notice of the architects immediately before execution.
- The drawings must not be loaned, copy or reproduced in whole or in part or used for any other purpose without permission of the consultant
- Any changes required shall be confirmed with the consultant prior to the execution
- This drawings shall be read in conjunction with all relevant architectural, electrical, plumbing, fire fighting or any other pertinent drawings
- Final dimensions of the plane are subjected to on site measurements


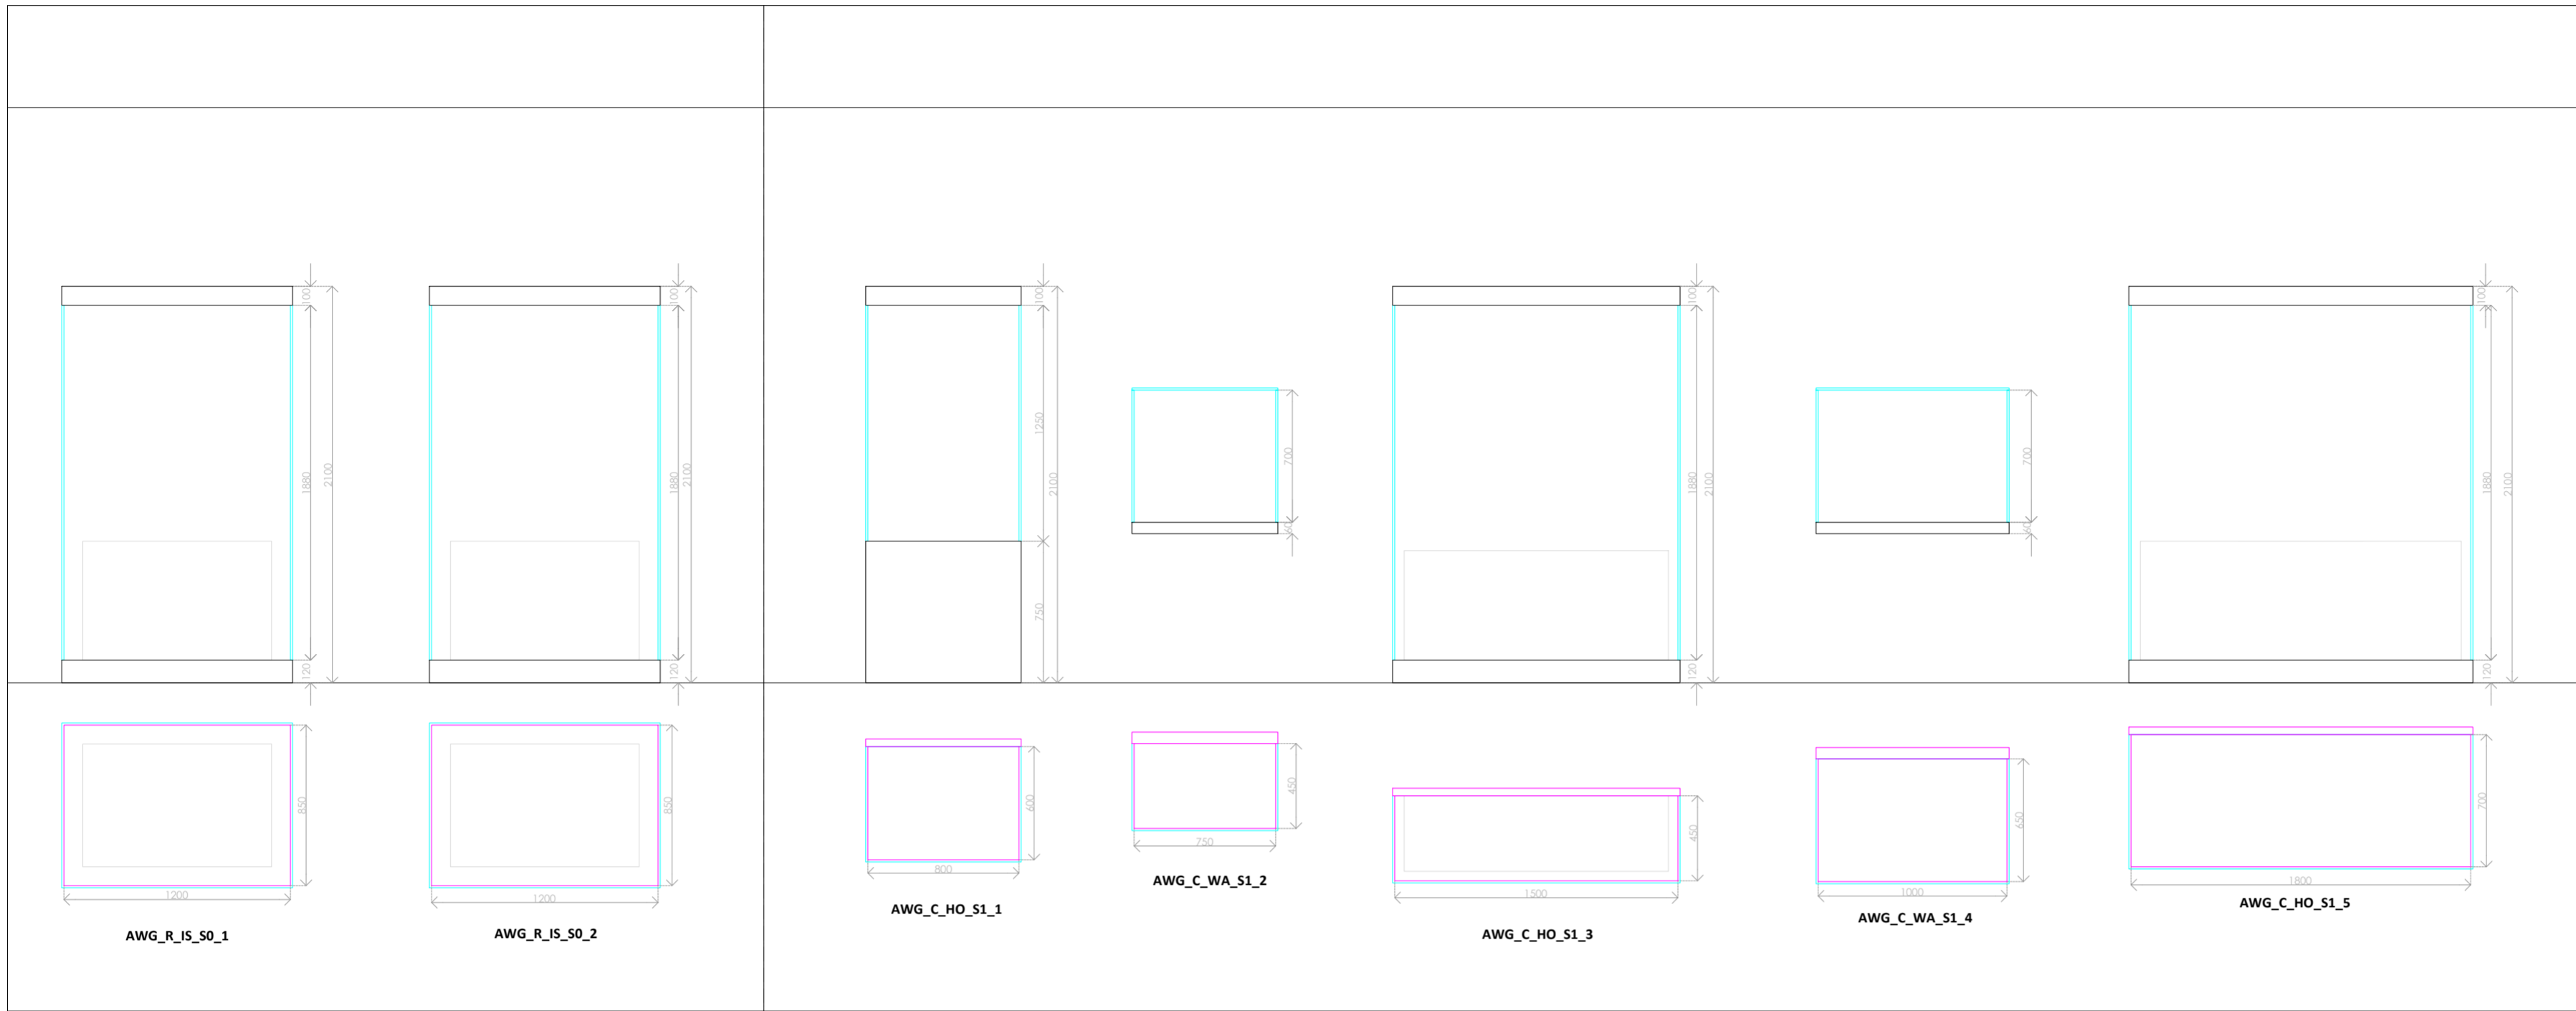


S. No.	REVISION	DATE
1.	R0	22/02/2025
2.	R1	07/04/2025
3.	R2	15/04/2025

architects :
 MATRIKA DESIGN COLLABORATIVE
 Kailash Business Park,
 Vikhroli West, Mumbai, 400076
 HMPL Surya Nagar, Vikhroli West,
 Mumbai, Maharashtra 400076
 Tel: +91-22-4240696
 email: response@matrika.in

client :
 CSMVS

AWG:
 Cases
 All units are in mm.

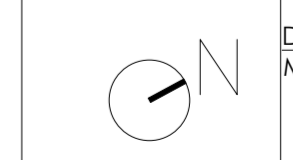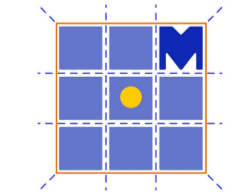

DWG NO.
 MDC_AWG_02

scale - NTS
 date - 15/04/25
 drawn - Ar. Vaishnavi
 checked - Ar. Abhishek Ray

AWG:
 ANCIENT WORLD GALLERY