



CSMVS


OLD LIBRARY STORE MEASUREMENT DRAWINGS

CARPET AREA = 1222.87 sq feet

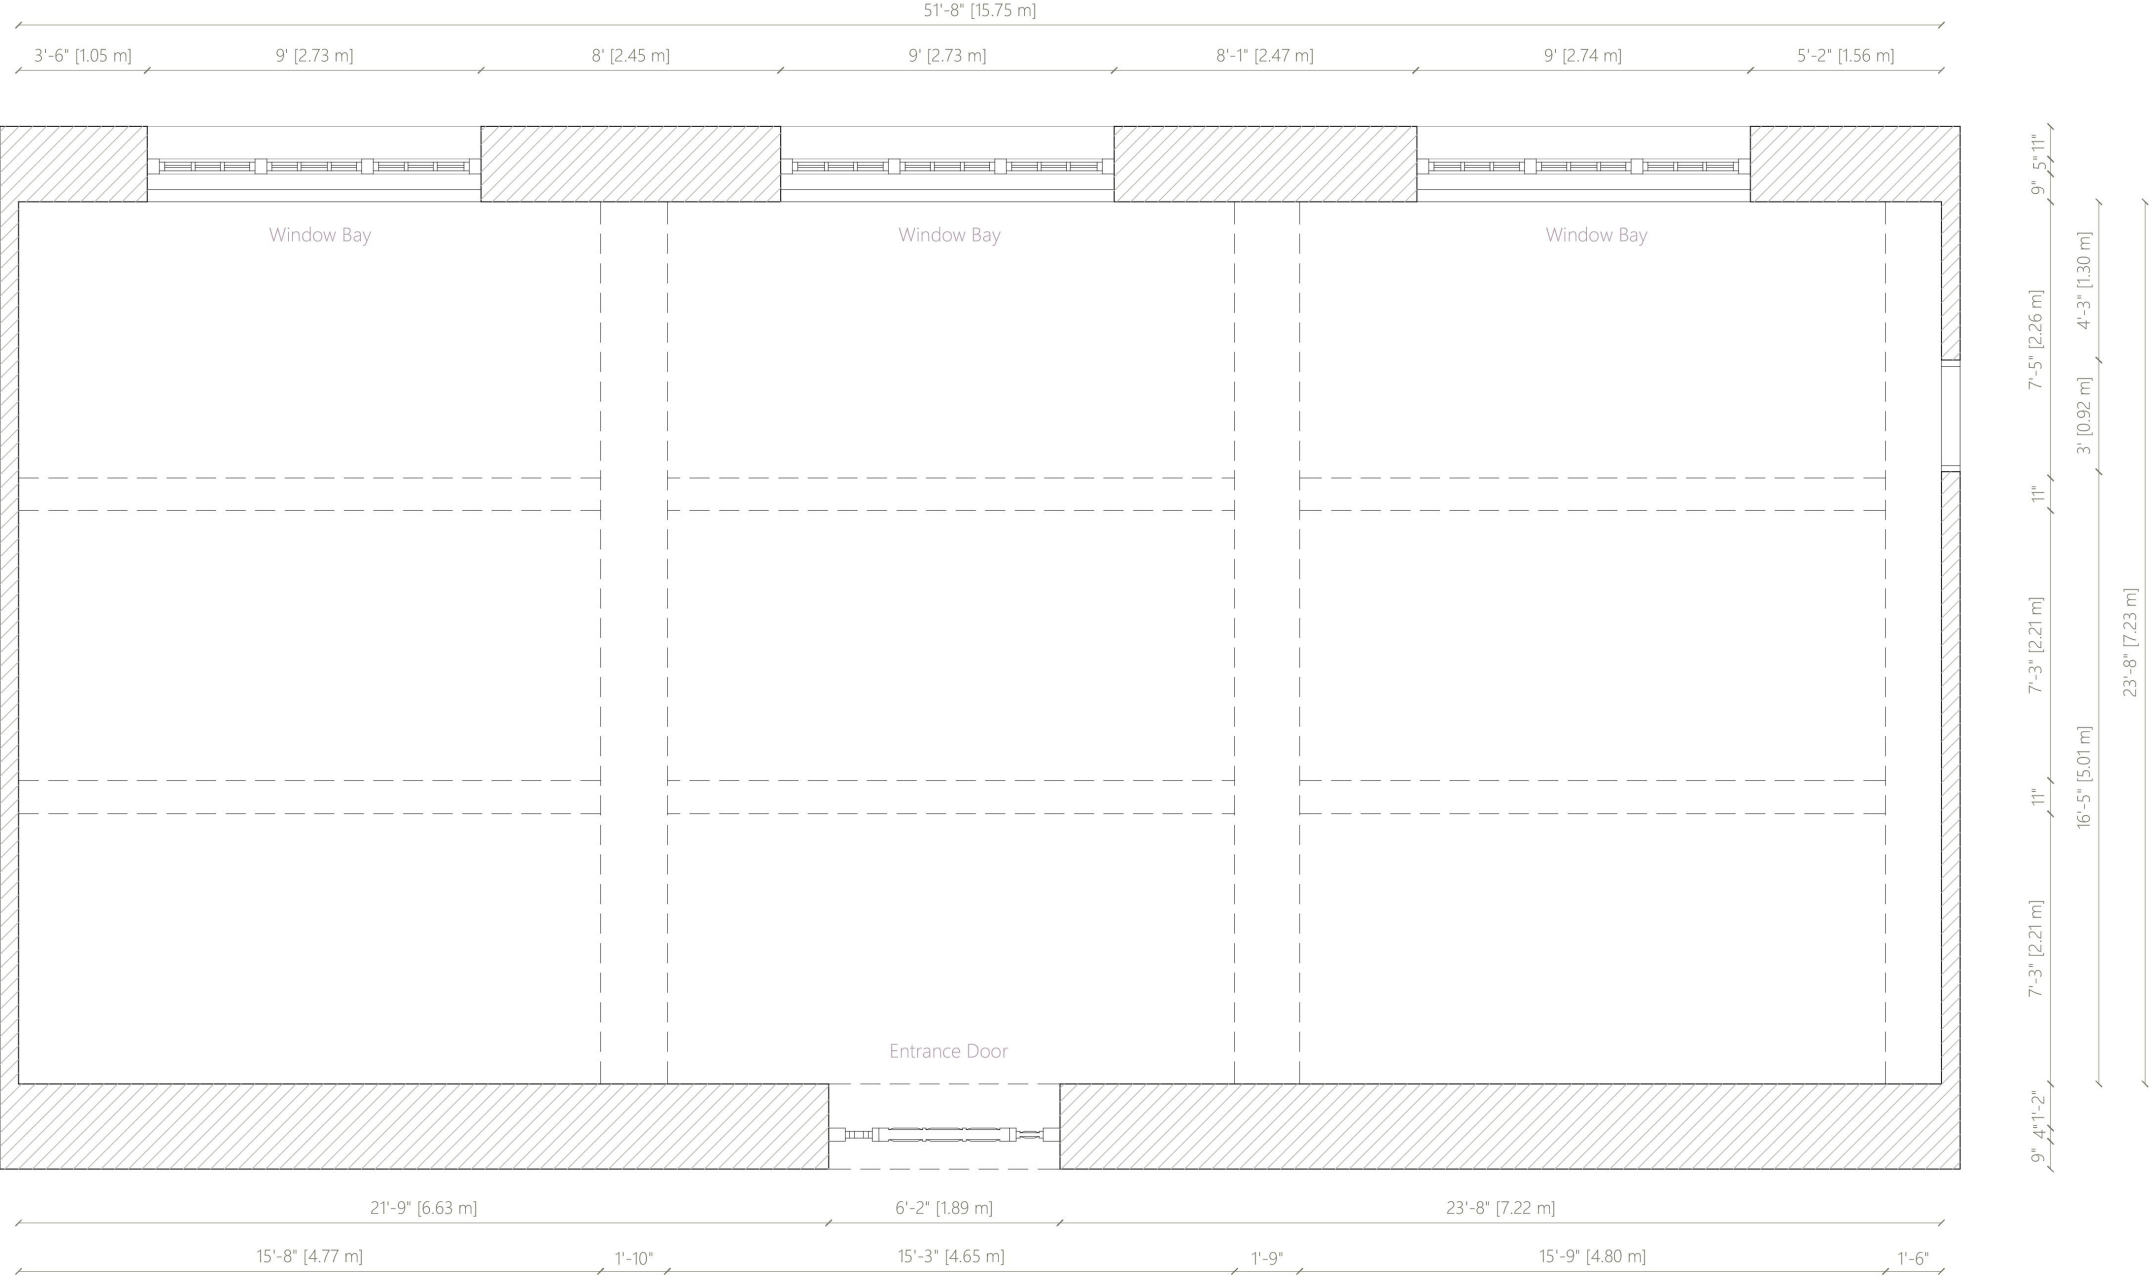


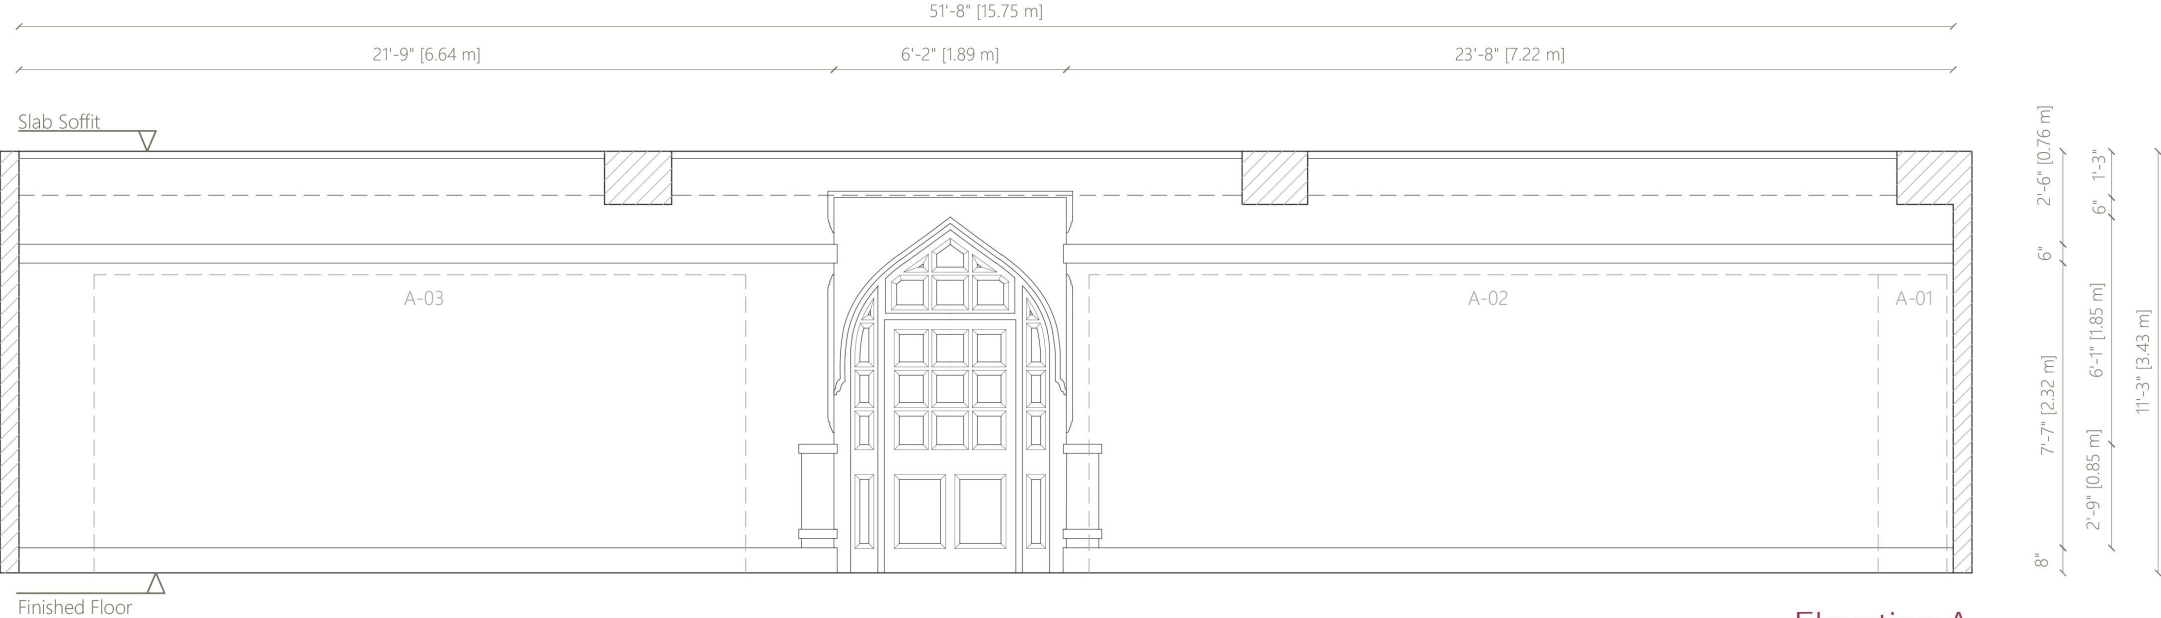




Elevation A

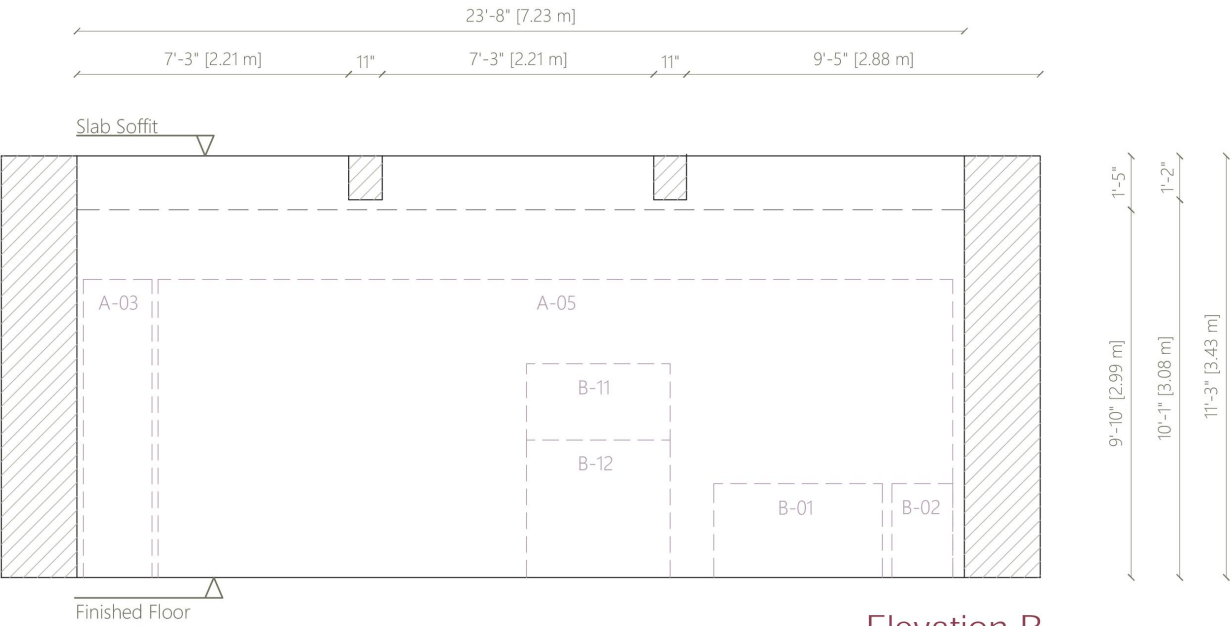

Elevation B

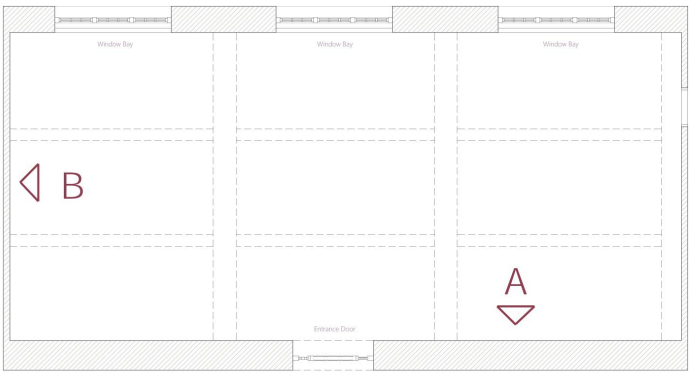

Key Plan

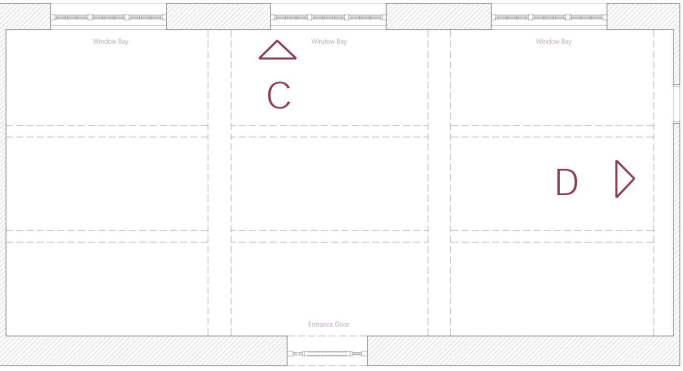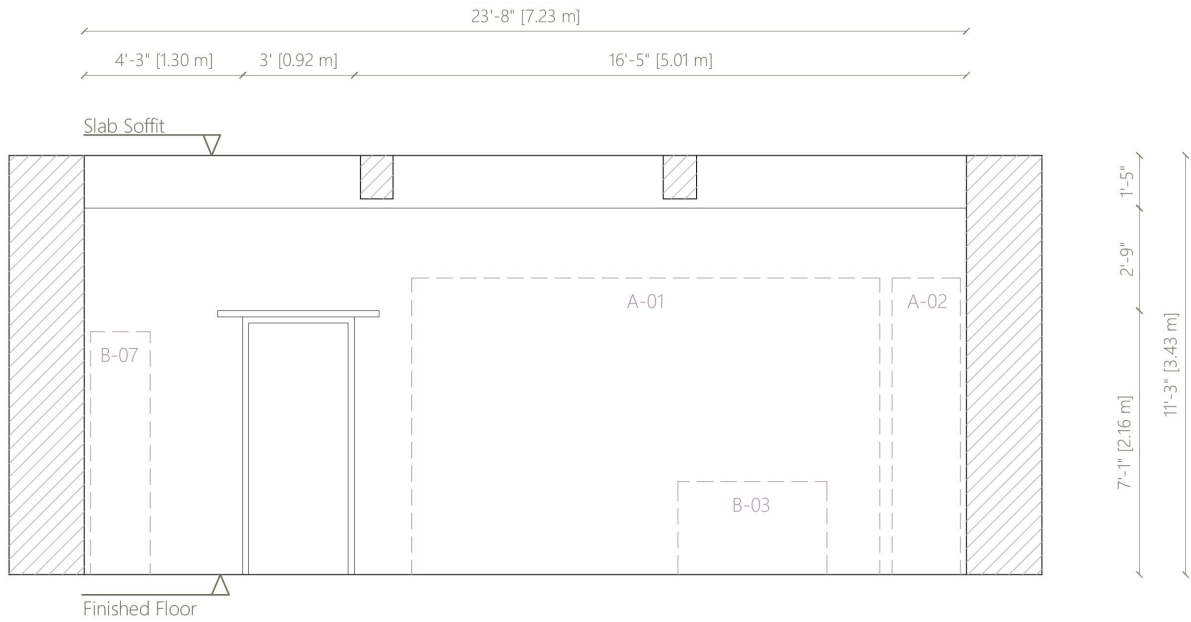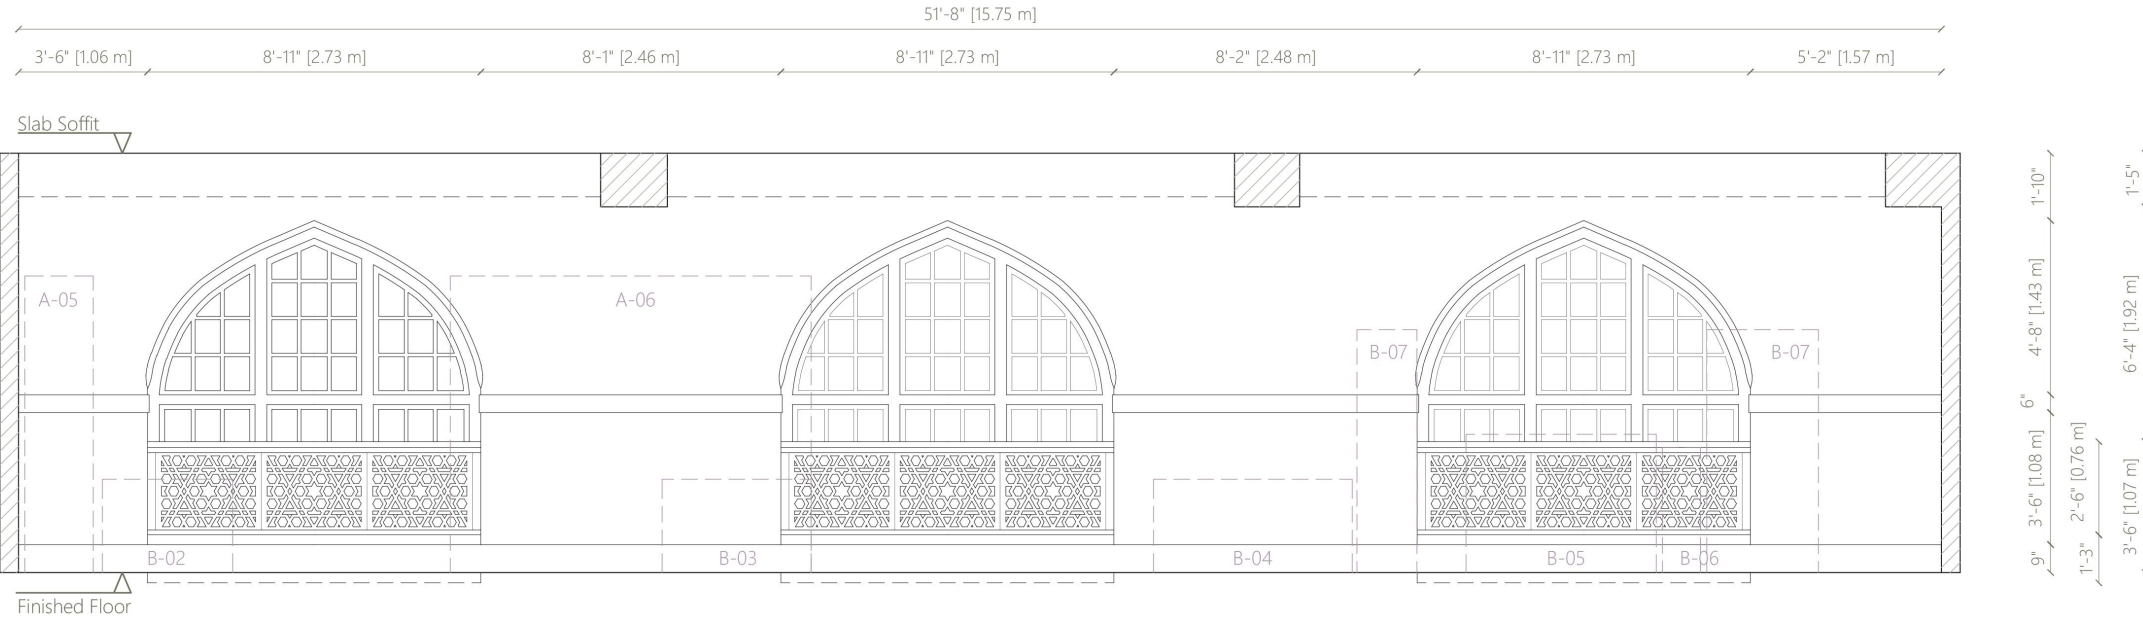

Key Plan