


**LEGEND**

SYMBOL	DESCRIPTION
	RECESSED DOWNLIGHT (B2), RAD 14W
	LINEAR DOWN LIGHTER (CONCEALED)
	LINEAR TASK LIGHT FOR WORKSTATIONS
	SUSPENDED MAGNETIC TRACK DOWN LIGHTER AND SPOTS (MTR)
	EMERGENCY LIGHT
	INDIRECT - STRIP LIGHT FOR COVE
	ADJUSTABLE RECESSED DOWN LIGHT.
	1200mm SWEEP CEILING FAN.
	SMOKE DETECTOR
	BREAK GLASS @1500 UNIT WITH HOOTER @2100
	SPEAKER
	DB DISTRIBUTION
	EXIT / SIGNAGE LIGHT FITTING.
	6A, ONE WAY SWITCH
	100W, FAN REGULATOR WITH 6A, SWITCH.
	OCCUPANCY SENSOR SWITCH.
	CCTV CAMERA

**NOTES:-**

- 1) ALL WIRING IN SFT PVC MEDIUM GAUGE SURFACE CONDUIT & DROPS TO BE CONCEALED IN WALL
- 2) WIRING DETAILS :
  - \* LIGHTING/6A SOCKETS / FAN - 3 x 1.5 sq.mm Cu.
  - \* CCTV - CAT 6 UTP
- 3) SUPPLY & INSTALLATION OF CCTV SYSTEM BY EXISTING VENDER.
- 4) SUPPLY, INSTALLATION & CABLING OF FA SYSTEM BY EXISTING VENDER.
- 5) REFER DRG. NO 2406-ACL-12 FOR POWER & LV LAYOUT.
- 6) SPEAKERS & OTHER AV SYSTEM BY OTHER VENDER.

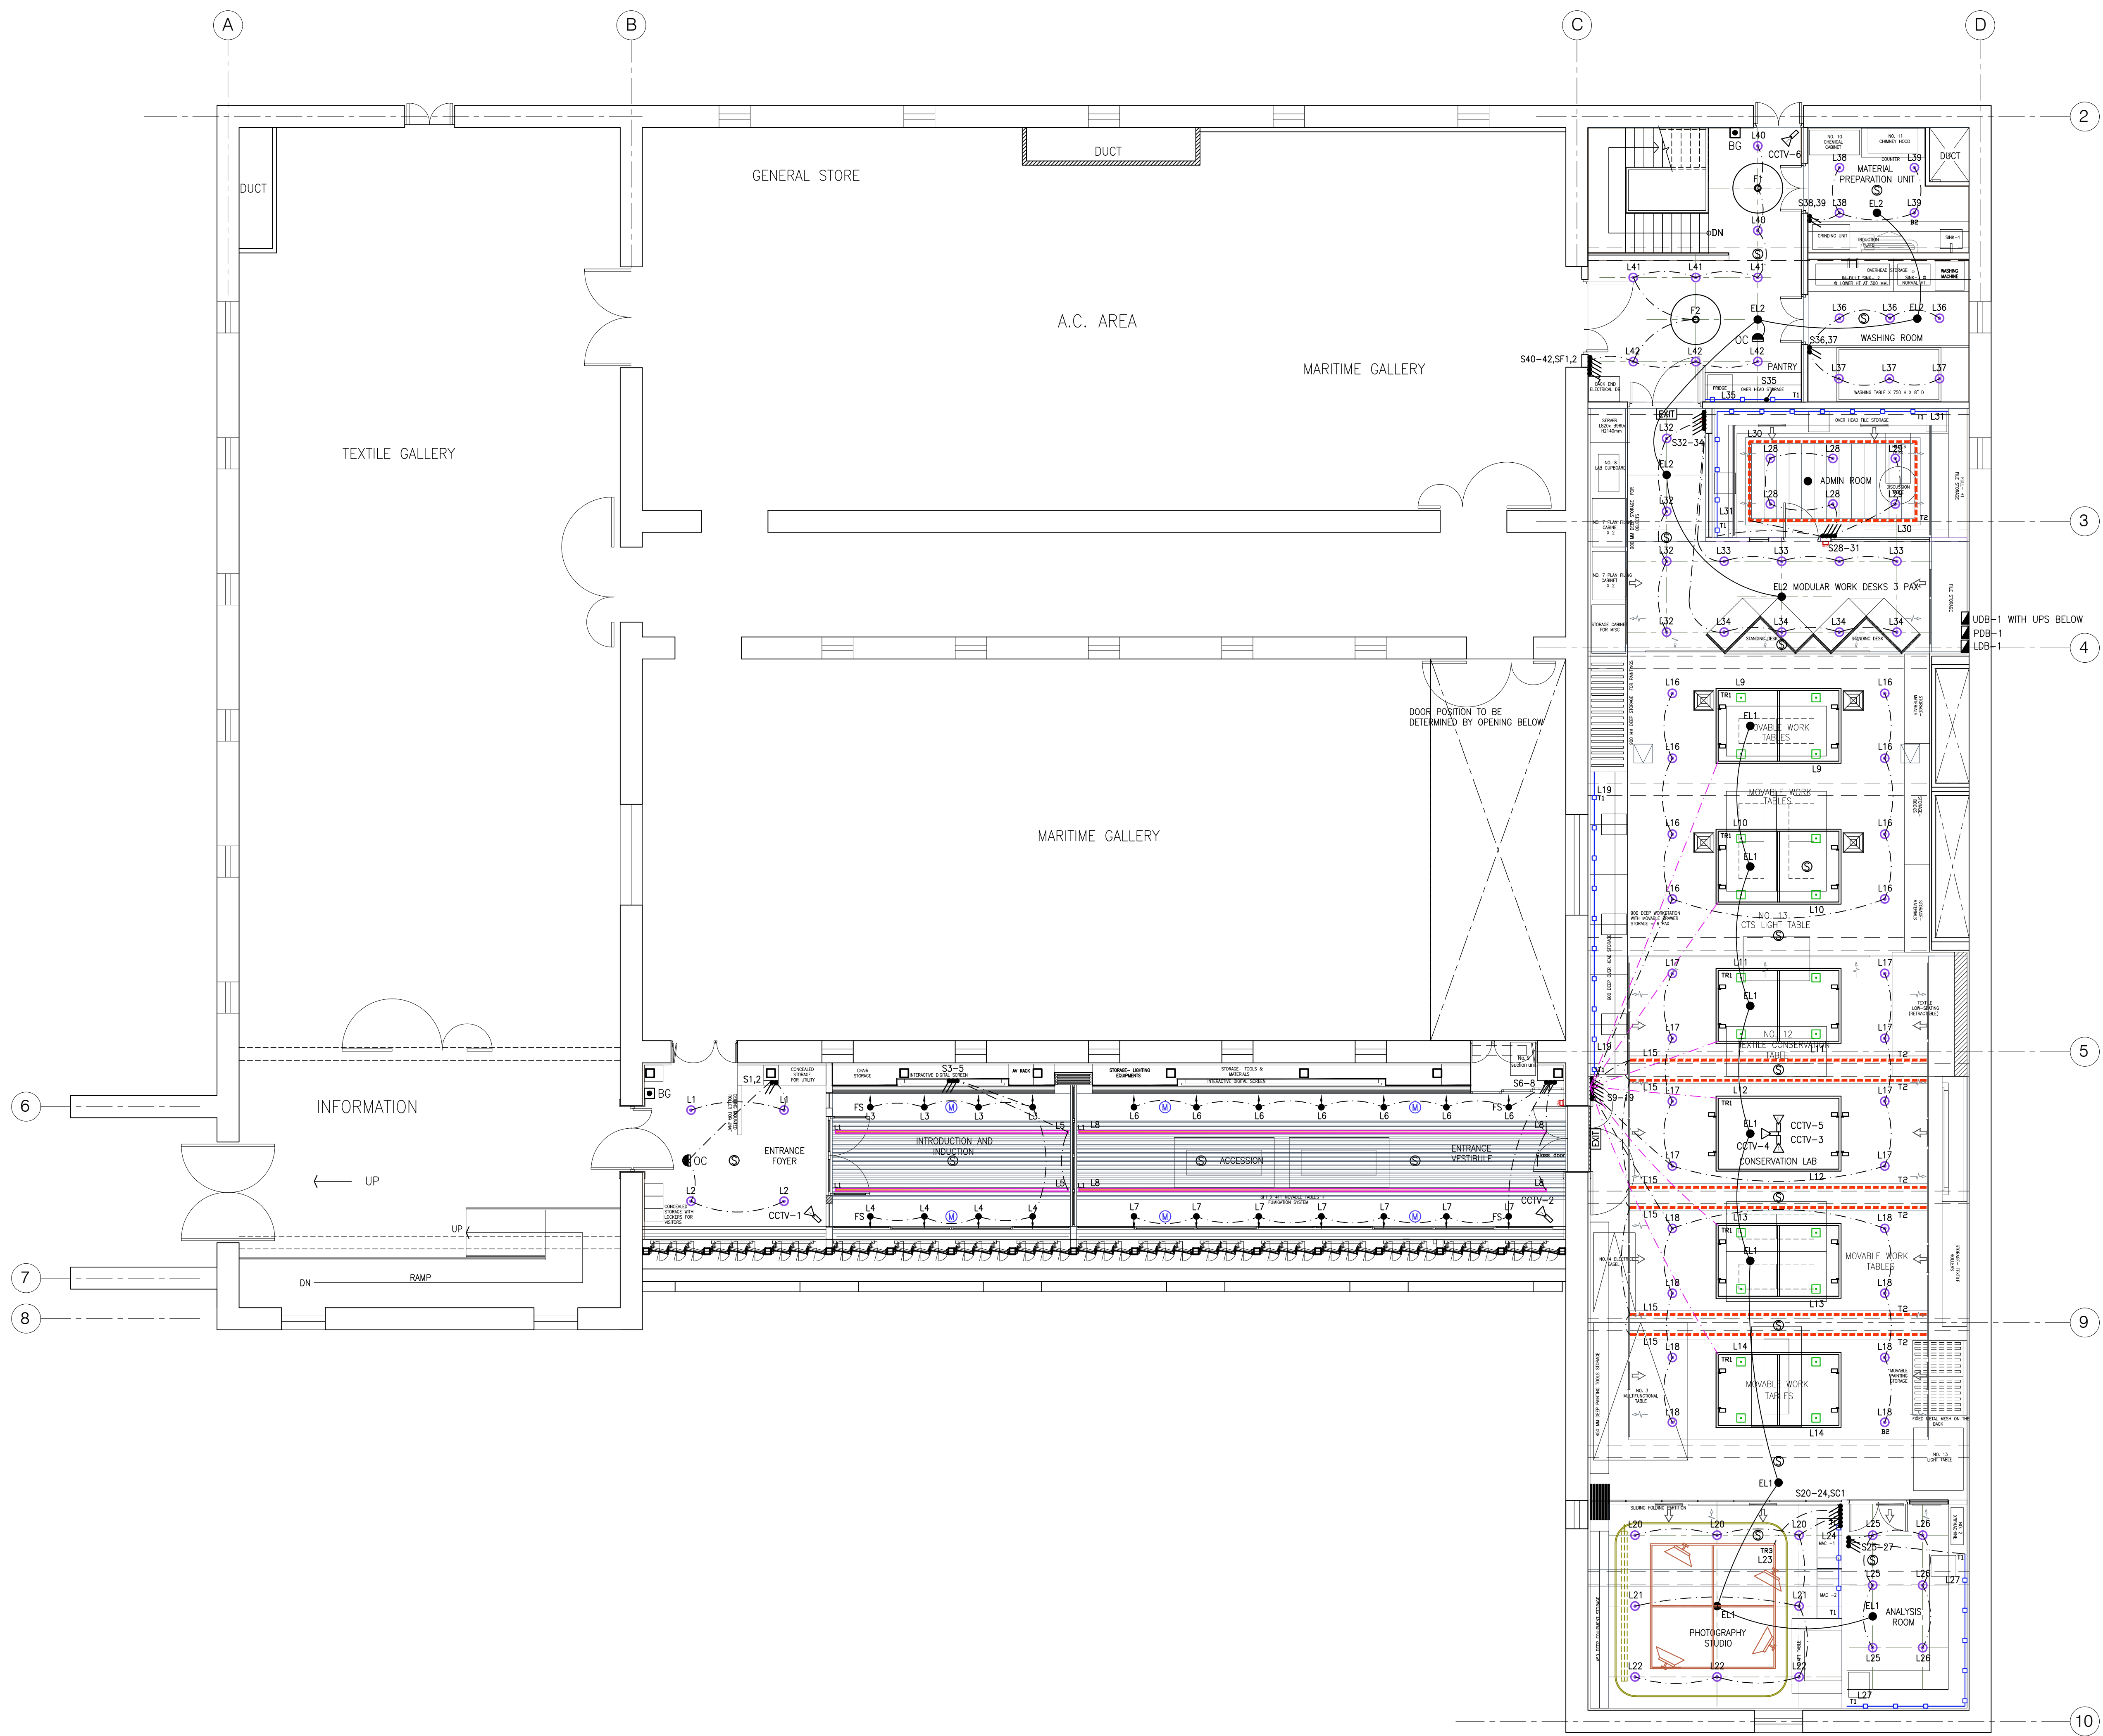

DRAWING STATUS		APPROVAL	TENDER	EXECUTION	AS BUILT	SIGNATURE
C	2021/09/09					
B	2021/08/23					
A	2021/07/15					
rev	date					

consultants

122-123, SAI COMMERCIAL CENTRE, GOVANDI STATION ROAD, DEONAR, MUMBAI - 400 088. TEL : 25507100, 25507101.

project

**CSMVS MAIN BUILDING RENOVATION & UPGRADATION**

clients

**CSMVS, mumbai.**

title

**ART CONSERVATION LAB LAYOUT - LIGHTING**

north	drawn	MANOJ Y. WAREKAR	drawing no.	revision
	scale	1 : 75	<b>2406 - ACL - 11</b>	<b>C</b>
	date	2021/09/18		
	checked			