


LEGEND	
SYMBOL	DESCRIPTION
	VRF- TOP DISCHARGE ODU
	VRF- SIDE DISCHARGE ODU
	VRF- HWALL UNIT
	CABINET TYPE EXHAUST FAN
	INLINE EXHAUST FAN
	PROPELLER EXHAUST FAN
	REFRIGERANT PIPE
	FRESH AIR DUCT
	EXHAUST AIR DUCT
	EXHAUST AIR GRILL
	FRESH AIR GRILL
	CABLE TRAY
	DUCTABLE UNIT
	EXHAUST AIR DUCT
	VOLUME CONTROL DAMPER

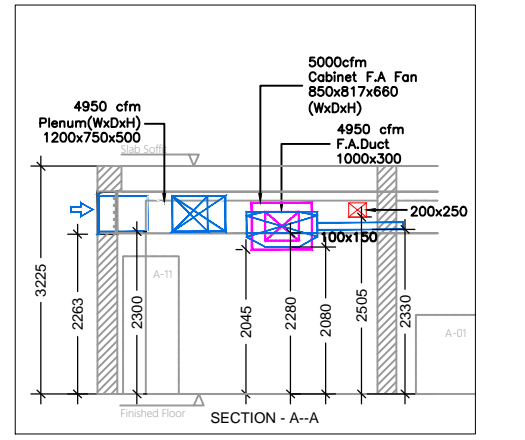

DRAWING STATUS		APPROVAL	TENDER	EXECUTION	AS BUILT	SIGNATURE
C	2024-02-09					
B	2024-01-15					
A	2023-08-01					

Final Modification based on our discussion with Architect.
 Modified as per discussions during our site visit.
 Updated as per furniture layout received in PDF format.

rev	date	description	ckd.

consultants: designbureau
 122-123, SAI COMMERCIAL CENTRE, GOVANDI STATION ROAD, DEONAR, MUMBAI - 400 088. TEL.: 25507100, 25507101.

project: **CSMVS MAX MUELLER BHAVAN, mumbai.**
 architects: **R M A ARCHITECTS, mumbai.**
 title: **BASEMENT FLOOR - HVAC LAYOUT**

north	drawn	RAMNATH	drawing no.	revision
	scale	1: 50	2533 - B - 51	C
	date	2023-08-01		
	checked	A.Save		